



RPCL-NORINCO INTL POWER LIMITED

(A Joint Venture of Rural Power Company Limited (RPCL), Bangladesh and NORINCO International Cooperation Limited, China)

**TENDER DOCUMENT (NATIONAL)
for
SUPPLY OF 25,000 MT LIMESTONE AT PLANT JETTY
FOR
PATUAKHALI 1320 (2×660) MW COAL FIRED THERMAL
POWER PLANT**

by

**Open Tendering Method (OTM)
(Framework Contract)**

Tender Document No.: PUR-024(LS/PATUAKHALI/OTM)/2025-26

IFT Ref No.: RNPL/1320/2025/2116, Date:11.11.2025

Issued on: 12.11.2025

Table of Contents

Section 1. Instructions to Tenderers	1
A. General	1
1. Scope of Tender	1
2. Interpretation	1
3. Source of Funds	1
4. Corrupt, Fraudulent, Collusive, Coercive (or Obstructive in case of Development Partner) Practices	2
5. Eligible Tenderers	3
6. Eligible Goods and Related Services	4
7. Site Visit	4
B. Tender Document	5
8. Tender Document: General	5
9. Clarification of Tender Documents	5
10. Pre-Tender Meeting	5
11. Addendum to Tender Documents	6
C. Qualification Criteria	6
12. General Criteria	6
13. Litigation History	6
14. Experience Criteria	6
15. Financial Criteria	7
16. Subcontractor(s)	7
D. Tender Preparation	7
17. Only One Tender	7
18. Cost of Tendering	7
19. Issuance and Sale of Tender Document	8
20. Language of Tender	8
21. Contents of Tender	8
22. Tender Submission Letter and Price Schedule	9
23. Alternatives	9
24. Tender Prices and Discounts	9
25. Tender Currency	10
26. Documents Establishing the Eligibility of the Tenderer	10
27. Documents Establishing the Eligibility and Conformity of the Goods and Related services	10
28. Documents Establishing the Tenderer's Qualifications	11
29. Validity Period of Tender	11
30. Extension of Tender Validity and Tender Security	11
31. Tender Security	12
32. Form of Tender security	12
33. Authenticity of Tender Security	12
34. Return of Tender Security	12
35. Forfeiture of Tender Security	12
36. Format and Signing of Tender	13
E. Tender Submission	13
37. Sealing, Marking and Submission of Tender	13
38. Deadline for Submission of Tenders	14
39. Late Tender	14
40. Modification, Substitution or Withdrawal of Tenders	14
41. Tender Modification	14
42. Tender Substitution	14
43. Withdrawal of Tender	14
F. Tender Opening and Evaluation	14

44. Tender Opening	14
45. Evaluation of Tenders	15
46. Evaluation process	16
47. Preliminary Examination.....	16
48. Technical Examinations and Responsiveness.....	16
49. Clarification on Tender	17
50. Restrictions on the Disclosure of Information.....	18
51. Correction of Arithmetical Errors	18
52. Financial Evaluation	18
53. Assessing the Price of unpriced Items	20
54. Price Comparison.....	20
55. Negotiation	20
56. Post-qualification	20
57. Procuring Entity's Right to Accept any or to Reject Any or All Tenders.....	20
58. Rejection of All Tenders	21
59. Informing Reasons for Rejection.....	21
G. Contract Award	21
60. Award Criteria.....	21
61. Procuring Entity's Right to Vary Quantities	21
62. Notification of Award	21
63. Performance Security.....	22
64. Form and Time Limit for Furnishing of Performance Security	22
65. Validity of Performance Security	22
66. Authenticity of Performance Security	23
67. Contract Signing.....	23
68. Publication of Notification of Award of Contract.....	23
69. Debriefing of Tenderers.....	23
70. Adjudicator.....	23
71. Right to Complain	23
Section 2.Tender Data Sheet	24
A. General	24
B. Tender Document.....	24
C. Qualification Criteria	25
D. Preparation of Tender.....	25
E. Submission of Tender	26
F. Opening and Evaluation of Tenders	26
G. Award of Contract	27
Section 3.General Conditions of Contract	28
1. Definitions.....	28
2. Interpretation	29
3. Communications and Notices.....	30
4. Governing Law	30
5. Governing Language.....	30
6. Corrupt, Fraudulent, Collusive, Coercive(and Obstructive in case of Development Partner) Practices	30
7. Documents Forming the Contract and Priority of Documents.....	32
8. Scope of Supply	32
9. Assignment.....	32
10. Eligibility.....	33
11. Gratuities / Agency Fees	33
12. Confidential Details	33
13. Trademark, Patent and Intellectual Property Rights	33
14. Copyright	33
15. Sub contracting	33
16. Supplier's Responsibilities.....	33

17. Procuring Entity's Responsibilities	33
18. Issue change order, Repeat Orders or Order for Additional Delivery	34
19. Repeat Orders or Order for Additional Delivery	34
20. Packing and Documents	34
21. Delivery and Documents	34
22. Acceptance.....	35
23. Contract Price.....	35
24. Transportation	35
25. Terms of Payment	35
26. Insurance.....	36
27. Taxes and Duties	36
28. Performance Security	36
29. Specifications and Standards.....	36
30. Inspections and Tests	37
31. Warranty	38
32. Extension of Delivery and Completion Schedule	38
33. Liquidated Damages	39
34. Limitation of Liability	39
35. Adjustment for Changes in Legislation.....	39
36. Force Majeure	39
37. Notice of Force Majeure	40
38. Duty to Minimise Delay.....	40
39. Consequences of Force Majeure	40
40. Termination.....	40
41. Amendment to Contract	41
42. Settlement of Disputes	41
Section 4. Particular Conditions of Contract.....	43
Section 5. Tender and Contract Forms	46
Tender Submission Letter (Form PG3A –1).....	47
Tenderer Information Sheet (Form PG3A-2)	50
Price Schedule for Goods (Form PG3A-4A).....	54
Price Schedule for Related Services (Form PG3A-4B)	55
Specifications Submission and Compliance Sheet (Form PG3A-5).....	56
Manufacturer's Authorisation Letter (Form PG3A - 6)	58
Bank Guarantee for Tender Security (Form PG3A–7).....	59
Notification of Award (Form PG3A - 9)	61
Contract Agreement (Form PG3A -10).....	62
Bank Guarantee for Performance Security (Form PG3A–11).....	64
Bank Guarantee for Advance Payment (Form PG3A–12)	65
Section 6. Schedule of Requirements	66
Section 7. Technical Specifications.....	68
Section 8. Drawings.....	79

Section 1. Instructions to Tenderers

A. General	
1. Scope of Tender	1.1 The Procuring Entity, as indicated in the Tender Data Sheet (TDS) issues this Tender Document for the supply of Goods and related services incidental thereto, as specified in the TDS and as detailed in Section 6: Technical Specification. Tenders are invited for an estimated quantity of Supplies, as specified in Tender Data Sheet, under a framework contract arrangement .
	1.2 The successful Tenderer will be expected to supply the goods and related services during the required period specified in the Tender Data Sheet (TDS) .
2. Interpretation	2.1 Throughout this Tender Document (a) the term “in writing” means communication written by hand or machine duly signed and includes properly authenticated messages by facsimile or electronic mail; (b) if the context so requires, singular means plural and vice versa; and (c) “day” means calendar days unless otherwise specified as working days; (d) “Person” means and includes an individual, body of individuals, sole proprietorship, partnership, company, association or cooperative society that wishes to participate in Procurement proceedings; (e) “Tenderer” means a Person who submits a Tender; (f) “Tender Document”, means the Document provided by the Procuring Entity to a Tenderer as a basis for preparation of its Tender; (g) “Tender”, depending on the context, means a Tender submitted by a Tenderer for delivery of Goods and Related Services to the Procuring Entity in response to an Invitation for Tender ;
3. Source of Funds	3.1 The Procuring Entity has been allocated public funds from the source as indicated in the TDS and intends to apply a portion of the funds to eligible payments under the contract for which this Tender Document is issued.
	3.2 For the purpose of this provision, “public funds” means any funds allocated to the Procuring Entity under Government budget, or loan, grants and credits placed at the disposal of the Procuring Entity through the Government by the Development Partners or foreign states or organizations.
	3.3 Payments by the Development Partner, if so indicated in the TDS , will be made only at the request of the Government and upon approval by the Development Partner in accordance with the applicable Loan/Credit/Grant Agreement, and will be subject in all respects to the terms and conditions of that Agreement.
	3.4 Payments will be made directly by the Procuring Entity or call-off orderer (or by financing agencies as specified in the Tender Data Sheet upon request of the Procuring Entity to so pay) for each call-off order and will be subject in all respects to the terms and conditions of the resulting contract placed by the Procuring Entity.

4. Corrupt, Fraudulent, Collusive, Coercive (or Obstructive in case of Development Partner) Practices	(a) The Government and the Development Partner, if applicable requires that the Procuring Entity as well as the Tenderer and Suppliers (including their manufacturers, sub-contractors, agents, personnel, consultants, and service providers) shall observe the highest standard of ethics during implementation of procurement proceedings and the execution of Contracts under public funds. (b) For the purposes of ITT Sub Clause 4.3, the terms set forth below as follows: (c) “corrupt practice” means offering, giving or promising to give, receiving, or soliciting either directly or indirectly, to any officer or employee of the Procuring Entity or other public or private authority or individual, a gratuity in any form; employment or any other thing or service of value as an inducement with respect to an act or decision or method followed by the Procuring Entity in connection with a Procurement proceeding or Contract execution; (d) “fraudulent practice” means the misrepresentation or omission of facts in order to influence a decision to be taken in a Procurement proceeding or Contract execution; (e) “collusive practice” means a scheme or arrangement between two (2) or more Persons, with or without the knowledge of the Procuring Entity, that is designed to arbitrarily reduce the number of Tenders submitted or fix Tender prices at artificial, non-competitive levels, thereby denying the Procuring Entity the benefits of competitive price arising from genuine and open competition; (f) “coercive practice” means harming or threatening to harm, directly or indirectly, Persons or their property to influence a decision to be taken in the Procurement proceeding or the execution of a Contract, and this will include creating obstructions in the normal submission process used for Tenders. (g) “Obstructive practice” (applicable in case of Development Partner) means deliberately destroying, falsifying, altering or concealing of evidence material to the investigation or making false statements to investigators in order to materially impede an investigation into allegations of a corrupt, fraudulent, coercive or collusive practice; and /or threatening, harassing or intimidating any party to prevent it from disclosing its knowledge of matters relevant to the investigation or from pursuing the investigation. (h) Should any corrupt, fraudulent, collusive, coercive (or obstructive in case of Development Partner) practice of any kind is determined by the Procuring Entity or the Development Partner, if applicable, this will be dealt in accordance with the provisions of the Public Procurement Act and Rules and Guidelines of the Development Partners as stated in the ITT sub-clause 3.3. In case of obstructive practice, this will be dealt in accordance with Development Partners Guidelines. (i) If corrupt, fraudulent, collusive, coercive (or obstructive in case of Development Partner) practices of any kind is determined by the Procuring Entity against any Tenderer or Supplier (including its manufacturers, sub-contractors, agents, personnel, consultants, and service providers) in competing for, or in executing, a contract under public fund;
---	---

	i. Procuring Entity and/or the Development Partner shall exclude the concerned Tenderer from further participation in the concerned procurement proceedings; ii. Procuring Entity and/or the Development Partner shall reject any recommendation for award that had been proposed for that concerned Tenderer; iii. Procuring Entity and/or the Development Partner shall declare, at its discretion, the concerned Tenderer to be ineligible to participate in further Procurement proceedings, either indefinitely or for a specific period of time; iv. Development Partner shall sanction the concerned Tenderer or individual, at any time, in accordance with prevailing Development Partner' sanctions procedures, including by publicly declaring such Tenderer or individual ineligible, either indefinitely or for a stated period of time: (i) to be awarded a Development Partner-financed contract; and (ii) to be a nominated sub-contractor, consultant, manufacturer or Supplier, or service provider of an otherwise eligible firm being awarded a Development Partner-financed contract and v. Development Partner shall cancel the portion of the loan allocated to a contract if it determines at any time that representatives of the Procuring Entity or of a beneficiary of the loan engaged in corrupt, fraudulent, collusive, coercive or obstructive practices during the procurement or the execution of that Development Partner financed contract, without the Procuring Entity having taken timely and appropriate action satisfactory to the Development Partner to remedy the situation
	4.1 Tenderer shall be aware of the provisions on corruption, fraudulence, collusion, coercion (and a obstruction, in case of Development Partner) of the Public Procurement Act, 2006, the Public Procurement Rules, 2008 and others as stated in GCC Clause 6. 4.2 In further pursuance of this policy, Tenderers, Suppliers and their manufacturers, sub-contractors, agents, personnel, consultants, service providers shall permit the Government and the Development Partner to inspect any accounts and records and other documents relating to the Tender submission and contract performance, and to have them audited by auditors appointed by the Government and/or the Development Partner during the procurement or the execution of that Development Partner financed contract.
5. Eligible Tenderers	5.1 This Invitation for Tenders is open to eligible Tenderers from all countries, except for any specified in the TDS.
	5.2 Tenderers shall have the legal capacity to enter into the Contract.
	5.3 Tenderers may be a physical or juridical individual or body of individuals, or company invited to take part in public procurement or seeking to be so invited or submitting a Tender in response to an Invitation for Tenders.
	5.4 Tenderers shall have fulfilled its obligations to pay taxes and social security contributions under the provisions of laws and regulations of the country of its origin.

	5.5	Tenderers should not be associated, or have been associated in the past, directly or indirectly, with a consultant or any of its affiliates which have been engaged by the Procuring Entity to provide consulting services for the preparation of the specifications and other documents to be used for the procurement of the Goods to be supplied under this Invitation for Tenders.
	5.6	Tenderers in its own name or its other names or also in the case of its Persons in different names, shall not be under a declaration of ineligibility for corrupt, fraudulent, collusive, coercive practices as stated under ITT Sub Clause 4.4 (or obstructive practice, in case of Development Partner) in relation to the Development Partner's Guidelines in projects financed by Development Partner.
	5.7	Tenderers are not restrained or barred from participating in public Procurement on grounds of execution of defective supply in the past under any Contract.
	5.8	Tenderers shall not be insolvent, be in receivership, be bankrupt, be in the process of bankruptcy, be not temporarily barred from undertaking business and it shall not be the subject of legal proceedings for any of the foregoing.
	5.9	Government-owned enterprise in Bangladesh may also participate in the Tender if it is legally and financially autonomous, it operates under commercial law, and it is not a dependent agency of the Procuring Entity.
	5.10	Tenderers shall provide such evidence of their continued eligibility satisfactory to the Procuring Entity, as the Procuring Entity will reasonably request.
	5.11	These requirements for eligibility will extend, as applicable, to Sub-contractor proposed by the Tenderer.
6. Eligible Goods and Related Services	6.1	All goods and related services to be supplied under the contract are eligible, unless their origin is from a country specified in the TDS .
	6.2	For purposes of this Clause, the term “ goods ” includes commodities, raw material, machinery, equipment, and industrial plants; and “related services” includes services such as insurance, transportation, installation, and commissioning, training, and initial maintenance.
		For purposes of this clause, “ origin ” means the country where the goods have been mined, grown, cultivated, produced, manufactured or processed; or through manufacturing, processing, or assembling, another commercially recognized new product results that differs substantially in its basic characteristics from its components.
	6.3	The origin of Goods and related services is distinct from the nationality of the Tenderer.
7. Site Visit	7.1	The costs of visiting the Site shall be at the Tenderer's own expense.

B. Tender Document	
8. Tender Document: General	8.1 The Sections comprising the Tender Document are listed below and should be read in conjunction with any addendum issued under ITT Clause 11. • Section 1 Instructions to Tenderers (ITT) • Section 2 Tender Data Sheet (TDS) • Section 3 General Conditions of Contract (GCC) • Section 4 Particular Conditions of Contract (PCC) • Section 5 Tender and Contract Forms • Section 6 Schedule of Requirements • Section 7 Technical Specifications • Section 8 Drawings
	8.2 The Procuring Entity is not responsible for the completeness of the Tender Document and their addenda, if these were not purchased directly from the Procuring Entity, or through its agent as specified in the TDS
	8.3 Tenderers are expected to examine all instructions, forms, terms, and specifications in the Tender Document as well as in addendum to Tender, if any.
9. Clarification of Tender Documents	9.1 A prospective Tenderer requiring any clarification of the Tender Document shall contact the Procuring Entity in writing at the Procuring Entity's address and within time as specified in the TDS
	9.2 The Procuring Entity is not obliged to answer any clarification received after that date requested under ITT Sub Clause 9.1.
	9.3 The Procuring Entity shall respond in writing within five (5) working days of receipt of any such request for clarification received under ITT Sub-Clause 9.1
	9.4 The Procuring Entity shall forward copies of its response to all those who have purchased the Tender Document, including a description of the enquiry but without identifying its source.
	9.5 Should the Procuring Entity deem it necessary to amend the Tender Document as a result of a clarification, it shall do so following the procedure under ITT Clause 11.
10. Pre-Tender Meeting	10.1 To clarify issues and to answer questions on any matter arising in the Tender Document, the Procuring Entity may, if stated in the TDS , hold a pre-Tender Meeting at the place, date and time as specified in the TDS . All Potential Tenderers are encouraged to attend the meeting, if it is held.
	10.2 Tenderers are requested to submit any questions in writing so as to reach the Procuring Entity not later than one day prior to the date of the meeting.
	10.3 Minutes of the pre-Tender meeting, including the text of the questions raised and the responses given, together with any responses prepared after the meeting, will be transmitted within five (5) working days after holding the meeting to all those who purchased the Tender document and to even those who did not attend the meeting. Any revision to the Tender Document listed in ITT Sub Clause 8.1 that may become necessary as a result of the pre-Tender meeting will be made by the Procuring Entity exclusively through the issue of an Addendum pursuant to ITT Sub Clause 11 and not through the minutes of the pre-Tender meeting.
	10.4 Non-attendance at the pre-Tender meeting will not be a cause for disqualification of a Tenderer.
	11.1 At any time prior to the deadline for submission of Tenders, the Procuring Entity on its own initiative or in response to a clarification request in writing

11. Addendum to Tender Documents		from a Tenderer, having purchased the Tender Document or as a result of a pre-Tender meeting, may revise the Tender Document by issuing an Addendum.
	11.2	The Addendum issued under ITT Sub Clause 11.1 shall become an integral part of the Tender Document and shall have a date and an issue number and shall be circulated by fax, mail or e-mail, to Tenderers who have purchased the Tender Documents within five (5) working days of issuance of such Addendum, to enable Tenderers to take appropriate action.
	11.3	The Procuring Entity shall also ensure posting of the relevant addenda with the reference number and date on their websites including notice boards, where the Procuring Entity had originally posted the IFTs
	11.4	To give a prospective Tenderer reasonable time in which to take an amendment into account in preparing its Tender, the Procuring Entity may, at its discretion, extend the deadline for the submission of Tenders, pursuant to ITT Clause 37.2.
	11.5	If an Addendum is issued when time remaining is less than one-third of the time allowed for the preparation of Tenders, the Procuring Entity shall extend the deadline by an appropriate number of days for the submission of Tenders, depending upon the nature of the Procurement requirement and the addendum. The minimum time for such extension shall not be less than three days.
C. Qualification Criteria		
12. General Criteria	12.1	Tenderers shall possess the necessary professional and technical qualifications and competence, financial resources, equipment and other physical facilities, managerial capability, specific experience, reputation, and the personnel, to perform the contract, which entails setting pass/fail criteria, which if not met by the Tenderers, will result in consideration of its Tender as non-responsive.
	12.2	In addition to meeting the eligibility criteria, as stated under ITT Clause 5, the Tenderer must satisfy the other criteria as stated under ITT Clause 13 to 15 inclusive.
	12.3	To qualify for multiple number of contracts/lots in a package made up of this and other individual contracts/lots for which Tenders are invited in the Invitation for Tenders, the Tenderer shall demonstrate having resources sufficient to meet the aggregate of the qualifying criteria for the individual contracts. The requirement of general experience as stated under ITT Sub Clause 14.1(a) and specific experience, unless otherwise of different nature, as stated under ITT Sub Clause 14.1(b) shall not be separately applicable for each individual lot.
13. Litigation History	13.1	Litigation history shall comply with the requirement as stated under ITT Sub Clause 15.1(b).
14. Experience Criteria	14.1	Tenderers shall have the following minimum level of supply experience to qualify for supplying the Goods and related Services under the contract:
	(a)	A minimum number of years of general experience in the supply of Goods and related services as specified in the TDS ;

	(b) specific experience of satisfactory completion of supply of Goods similar to the proposed goods in at least a number of contract(s) and, each with a minimum value, over the period, as specified in TDS; and (c) a minimum supply and/or production capacity of Goods as specified in the TDS.
15. Financial Criteria	15.1 Tenderers shall have the following minimum level of financial capacity to qualify for the supply of goods under the contract:
	(a) availability of minimum liquid assets i.e. working capital or credit line(s) from any scheduled Bank of Bangladesh, net of other contractual commitments, of the amount as specified in the TDS (b) satisfactory resolution of all claims under litigation cases and shall not have serious negative impact on the financial capacity of the Tenderers. All pending litigation shall be treated as resolved against the Tenderers.
16. Subcontractor(s)	16.1 Tenderers may intend to subcontract an activity or portion of the Goods, in which case such elements and the proposed Subcontractor shall be clearly identified. 16.2 The Procuring Entity may require Tenderers to provide more information about their subcontracting arrangements. If any Subcontractor is found ineligible or unsuitable to carry out the subcontracted tasks, the Procuring Entity may request the Tenderers to propose an acceptable substitute. 16.3 A Subcontractor may participate in more than one Tender, but only in that capacity.
D. Tender Preparation	
17. Only One Tender	17.1 If a Tender for Goods is invited for one or more items on an 'item-by-item' basis, in such case the offer for each item shall correspond to full quantity under that particular item and each such item shall constitute a Tender. A Tenderer who submits or participates in more than one (1) Tender for each item will cause all the Tenders with that Tenderer's participation to be rejected. 17.2 If a Tender for Goods is invited for a single lot/package, the single lot/package shall constitute a Tender. Tenderers shall submit only one (1) Tender for the lot/package. Tenderer who submits more than one (1) Tender in the lot/package will cause all the Tenders of that particular Tenderer to be rejected. 17.3 If a Tender for Goods is invited for a number of lots on a "lot-by-lot" basis, each such lot shall constitute a Tender. Tenderers shall submit only one (1) Tender for each lot. Tenderer who submits more than one (1) Tender in one (1) lot of the package will cause all the Tenders of that particular Tenderer to be rejected.
18. Cost of Tendering	18.1 Tenderers shall bear all costs associated with the preparation and submission of its Tender, and the Procuring Entity shall not be

	responsible or liable for those costs, regardless of the conduct or outcome of the Tendering process.
19. Issuance and Sale of Tender Document	19.1 The Procuring Entity shall make Tender Documents available immediately to the potential Tenderers, requesting and willing to purchase at the corresponding price by the date the advertisement has been published in the newspaper.
	19.2 There shall not be any pre-conditions whatsoever, for sale of Tender Document and the sale of such Document shall be permitted up to the day prior to the day of deadline for the submission of Tender.
20. Language of Tender	20.1 Tenders shall be written in the English language. Correspondences and documents relating to the Tender may be written in English or <i>Bangla</i> . Supporting documents and printed literature furnished by the Tenderer that are part of the Tender may be in another language, provided they are accompanied by an accurate translation of the relevant passages in the English or <i>Bangla</i> language, in which case, for purposes of interpretation of the Tender, such translation shall govern.
	20.2 Tenderers shall bear all costs of translation to the governing language and all risks of the accuracy of such translation.
21. Contents of Tender	21.1 The Tender prepared by the Tenderer shall comprise the following: (a) the Tender Submission Letter (Form PG3A-1), as stated under with ITT Sub Clause 22.1; (b) the Tenderer Information as stated under ITT Clauses 5,26 and 27(Form PG3A-2); (c) the priced Schedule for each lot (Form PG3A-4A and PG3A-4B)as stated under ITT Clauses 22, 24and 25; (d) the Tender Security as stated under ITT Clause 31, 32 and 33; (e) the completed Specifications Submission and Compliance Sheet (Form PG3A-5)as stated under ITT clause 27.2; (f) the alternatives, if permissible, as stated under with ITT Clause 23; (g) the written confirmation authorising the signatory of the Tender to commit the Tenderer, as stated underITT SubClause 36.3; (h) the Valid Trade License; (i) documentary evidence of Tax Identification Number (TIN) and Value Added Tax (VAT) as a proof of taxation obligations as stated under ITT Sub Clause 5.4; (j) documentary evidence as stated under ITT Clause 26, 27and 28; establishing the Tenderer's eligibility, eligibility and conformity of the Goods and related services and, the minimum qualifications of the Tenderers required to be met for due performance of the Goods and related services under the Contract; (k) documents establishing legal and financial autonomy and compliance with commercial law, as stated under ITT Sub Clause 5.9 in case of government owned entity; and (l) any other document as specified in the TDS.

22. Tender Submission Letter and Price Schedule	22.1 Forms of Tender: The Tenderer shall fill the Form of Tender furnished in the Tendering Documents. The Form of Tender must be completed without any alterations to its format and no substitute shall be accepted.
	22.2 Tenderers shall submit the Tender Submission Letter (Form PG3A-1), which shall be completed without any alterations to its format, filling in all blank spaces with the information requested, failing which the Tender may be rejected as being incomplete.
	22.3 Tenderers shall submit the priced Schedule using the form(s) furnished in Section 5: Price Schedule .
	22.4 If in preparing its Tender, the Tenderer has made errors in the unit rate or the total price, and wishes to correct such errors prior to submission of its Tender, it may do so, but shall ensure that each correction is initialled by the authorised person of the Tenderer
23. Alternatives	23.1 Unless otherwise stated in the TDS , Technical alternatives shall not be considered.
	23.2 Only the technical alternatives, if any, of the lowest evaluated Tenderer conforming to the basic technical requirements will be considered by the Procuring Entity.
24. Tender Prices and Discounts	24.1 The prices and discounts quoted by the Tenderer in the Tender Submission Letter (Form PG3A-1) and in the Price Schedule (Form PG3A-4A and PG3A-4B) shall conform to the requirements specified below.
	24.2 Tenderers shall fill in unit rates for the items of the Goods both in figures and in words as described in the Price Schedule.
	24.3 Tenders are being invited either for one or more items on an 'item-by-item' basis or for a single lot or for a number of lots on 'lot-by-lot' basis, as specified in the TDS .
	24.4 All items or lots in Section 6: Schedule of Requirements must be listed and priced separately on the Price Schedule following the Form PG3A-4A and PG3A-4B .
	24.5 Tenders being invited either for one or more items on an 'item-by-item' basis or for a single lot/package or for number of lots on 'lot-by-lot' basis as stated under ITT Sub Clause 24.3, price quoted for an item shall correspond to full quantity under that particular item; otherwise the Tenders shall be considered non-responsive.
	24.6 Tenders being invited for a single lot or for a number of lots on 'lot-by-lot' basis, price quoted shall correspond to 100% of the items specified for each lot and to 100% of the quantities specified for each item of that particular lot and shall correspond to 100% of the total offered lot value, unless otherwise stated in the TDS . Tenders being invited for a number of lots on 'lot-by-lot' basis, the lot not quoting at least eighty (80) percent of the total number of items under that lot and, not representing at least sixty five (65) percent of the equivalent lot value shall be considered non-responsive.
	24.7 A Lot Tender not offering minimum number of items of those being priced based on percentage of the total number of items as specified in the ITT Sub-Clause 24.6 and the corresponding minimum value based

	on percentage of the total lot value as specified in the ITT Sub-Clause 24.6 shall also be considered non-responsive 24.8 Subject to ITT Sub-Clause 24.6, a Lot tender not offering a particular item which represents more than fifty percent (50%) of the estimated lot value identified by the Procuring Entity and specified in the TDS, even if it complies with the requirement of minimum number of items based on percentage of the total number of items as stated under ITT Sub Clause 24.6, shall be considered non-responsive.
	24.9 The price to be quoted in Tender Submission Letter (Form PG3A-1) shall be the total price of the Tender, excluding any discounts offered.
	24.10 Tenderers shall quote any unconditional discounts and the methodology for application of that discount in the Tender Submission Letter as stated under ITT Sub Clause 24.11
	24.11 All applicable taxes, custom duties, VAT and other levies payable by the Contractor under the Contract, or for any other causes, as of the date twenty-eight (28) days prior to the deadline for submission of Tenders, shall be included in the unit rates and the total Tender price submitted by the Tenderers.
	24.12 Price quoted by the tenderer shall be fixed during the tenderer's performance of the Contract and not subjected to price variation on any account.
25. Tender Currency	25.1 Tenderers shall quote all prices in the Tender Submission Letter and in the Price schedule in Bangladesh Taka (BDT) currency.
26. Documents Establishing the Eligibility of the Tenderer	26.1 Tenderers, if applying as a sole Tenderer, shall submit documentary evidence to establish its eligibility as stated under ITT Clause 5 and, in particular, it shall: (a) complete the eligibility declarations in the Tender Submission Letter (Form PG3A-1); (b) complete the Tenderer Information (Form PG3A-2); (c) complete Subcontractor Information (Form PG3A-3), if it intends to engage any Subcontractor(s).
27. Documents Establishing the Eligibility and Conformity of the Goods and Related services	27.1 Tenderers shall complete the country of origin declarations in the Price Schedule Forms and, submit documentary evidence to establish the origin of all Goods and related services to be supplied under the Contract as stated under ITT Clause 6. 27.2 To establish the conformity of the Goods and related services to the Tender Documents, the Tenderer shall furnish as part of its Tender the documentary evidence that the Goods and related services conform to the technical specifications and standards in Section 7, Technical Specifications. 27.3 Documentary evidence of conformity of the Goods and related services to the Tender Documents may be in the form of literature, drawings, and data, and shall consist of: (a) a detailed description of the essential technical and performance characteristics of the Goods; (b) an "item-by-item" commentary on the Procuring Entity's Technical Specifications demonstrating substantial responsiveness of the Goods and related services to those specifications.

28. Documents Establishing the Tenderer's Qualifications	28.1 Tenderers shall complete and submit the Tenderer Information (Form PG3A-2) and shall include documentary evidence, as applicable to satisfy the following:
	(a) general experience in the supply of Goods and related services as stated under ITT Sub Clause 14.1(a), substantiated by the year of Tenderer's registration/constitution/licensing in its country of origin;
	(b) specific experience of satisfactory completion of supply of Goods and related services under public or private sector of similar nature and size as stated under ITT Sub Clause 14.1(b), substantiated by Completion Certificate (s) issued, or duly certified, by the relevant Procuring Entity(s);
	(c) a minimum supply and/or production capacity of Goods and related services as stated under ITT Sub Clause 14.1(c), substantiated by the relevant documents or updated brochures of the supplier and/or manufacturer;
	(d) adequacy of minimum liquid assets i.e working capital substantiated by Audit Reports or bank statement or credit line(s) substantiated by any scheduled Bank of Bangladesh in the format as specified (Form PG3A-8), without alteration as stated under ITT Sub Clause 15.1(a);
	(e) information regarding claims under litigation, current or during the last years as specified in the TDS , in which the Tenderer is involved, the parties concerned, and value of claim as stated under ITT Sub Clause 15.1(b), substantiated by statement in its letter-head pad;
	(f) if required in the TDS , a Tenderer that does not manufacture or produce the Goods shall submit the Manufacturer's Authorization Letter (Form PG3A-6) ;
	(g) authority to seek references from the Tenderer's Bankers or any other sources in its letter-head pad; and
	(h) reports on the financial standing of the Tenderers, such as profit and loss statements and audited balance sheet for the past years as specified in the TDS , substantiated by Audit Reports.
29. Validity Period of Tender	29.1 Tenders shall remain valid for the period specified in the TDS after the date of Tender submission deadline prescribed by the Procuring Entity. A Tender valid for a period shorter than that specified will be considered non-responsive.
30. Extension of Tender Validity and Tender Security	30.1 In exceptional circumstances, prior to the expiration of the Tender Validity period, the Procuring Entity may solicit all the Tenderers' consent to an extension of the period of validity of their Tenders; provided that those Tenderers have passed the preliminary examination as stated under ITT Sub Clause 47.2.
	30.2 The request for extension of Tender Validity period shall state the new date of the validity of the Tender.
	30.3 The request and the responses shall be made in writing. Validity of the Tender Security provided under ITT Clause 31 shall also be suitably extended for twenty-eight (28) days beyond the new date for the expiry of the Tender Validity. If a Tenderer does not respond or refuses the request it shall not forfeit its Tender Security, but its Tender shall no longer be

	considered in the evaluation proceedings. A Tenderer agreeing to the request will not be required or permitted to modify its Tender.
31. Tender Security	31.1 Tenderers shall furnish as part of its Tender, in favour of the Procuring Entity or as otherwise directed on account of the Tenderer, a Tender Security in original form (not copy) and in the amount, as specified in the TDS .
	31.2 One Tender Security, in a separate envelope, at the percentage as specified in TDS , of the total value of the items quoted by the Tenderer, shall be submitted, if so indicated that the Tenders for one or more items are invited on an "item-by-item" basis.
	31.3 In case of substitution of the Tender as stated under ITT Clause 42a new Tender Security shall be required in the substituted Tender.
32. Form of Tender security	32.1 The Tender Security shall: (a) at the Tenderer's option, be either; i. in the form of a Bank Draft or Pay Order, or ii. in the form of an irrevocable unconditional Bank Guarantee issued by any scheduled Bank of Bangladesh, in the format (Form PG3A-7), without any alteration, furnished in Section 5: Tender and Contract Forms; (b) be payable promptly upon written demand by the Procuring Entity in the case of the conditions, as stated under ITT Clause 35.1 being invoked; and (c) remain valid for at least twenty-eight (28) days beyond the expiry date of the Tender Validity in order to make a claim in due course against a Tenderer in the circumstances as stated under ITT Clause 35.1.
33. Authenticity of Tender Security	33.1 The authenticity of the Tender Security submitted by a Tenderer may be examined and verified by the Procuring Entity at its discretion in writing from the Bank issuing the security.
	33.2 If a Tender Security is found to be not authentic, the Procuring Entity may proceed to take measures against that Tenderer as stated under ITT Sub Clause 4.4.
	33.3 A Tender not accompanied by a valid Tender Security will be considered non-responsive.
34. Return of Tender Security	34.1 No Tender Security shall be returned to the Tenderers before contract signing.
	34.2 Unsuccessful Tenderer's Tender Security will be discharged or returned as soon as possible but within twenty-eight (28) days after the expiry of the Tender Validity period as stated under ITT Sub Clause 29.1
	34.3 The Tender Security of the successful Tenderer will be discharged upon the Tenderer's furnishing of the performance security and signing of the Agreement.
35. Forfeiture of Tender Security	35.1 The Tender Security may be forfeited, if a Tenderer: (a) withdraws its Tender after opening of Tenders but within the validity of the Tender, as stated under ITT Sub Clause 29 and 30; or

	(b) refuses to accept a Notification of Award, as stated under ITT Sub Clause 61.3; or (c) fails to furnish performance security, as stated under ITT Sub Clause 62.1; or (d) refuses to sign the Contract, as stated under ITT Sub Clause 67.2; or (e) does not accept the correction of the Tender price following the correction of arithmetic errors, as stated under ITT Sub Clause 51.
36. Format and Signing of Tender	36.1 Tenderers shall prepare one (1) original of the documents comprising the Tender as described in ITT Clause 21 and clearly mark it "ORIGINAL". In addition, the Tenderer shall prepare the number of copies of the Tender, as specified in the TDS and clearly mark each of them "COPY". In the event of any discrepancy between the original and the copies, the original shall prevail.
	36.2 Alternatives, if permitted under ITT Clause 23, shall be clearly marked "Alternative".
	36.3 The original and each copy of the Tender shall be typed or written in indelible ink and shall be signed by the Person duly authorized to sign on behalf of the Tenderer. This Tender specific authorization shall be attached to the Tender Submission Letter (Form PG3A-1). The name and position held by each Person(s) signing the authorization must be typed or printed below the signature. All pages of the original and of each copy of the Tender, except for un-amended printed literature, shall be numbered sequentially and signed by the person signing the Tender.
	36.4 Any interlineations, erasures, or overwriting shall be valid only if they are signed or initialled by the Person(s) signing the Tender.
E. Tender Submission	
37. Sealing, Marking and Submission of Tender	37.1 Tenderer shall enclose the original in one (1) envelope and all the copies of the Tender, including the alternative, if permitted under ITT Clause 23 in another envelope, duly marking the envelopes as "ORIGINAL (O)" "ALTERNATIVE (A)" (if permitted) and "COPY." These sealed envelopes will then be enclosed and sealed in one (1) single outer envelope.
	37.2 The inner and outer envelopes shall: be addressed to the Procuring Entity as stated under ITT Sub Clause 38.1; bear the name of the Tender and the Tender Number as stated under ITT Sub Clause 1.1; bear the name and address of the Tenderer; bear a statement "DO NOT OPEN BEFORE..." the time and date for Tender opening, as stated under ITT Sub Clause 44.1 bear any additional identification marks as specified in the TDS
	37.3 Tenderers are solely and entirely responsible for pre-disclosure of Tender information if the envelope(s) are not properly sealed and marked.
	37.4 Tenders shall be delivered by hand or by mail, including courier services to location as designated in the ITT Sub Clause 38.1.

	37.5 The Procuring Entity will, on request, provide the Tenderer with a receipt showing the date and time when it's Tender was received.
38. Deadline for Submission of Tenders	38.1 Tenders shall be delivered to the Procuring Entity at the address specified in the TDS and not later than the date and time specified in the TDS .
	38.2 The Procuring Entity may, at its discretion, extend the deadline for submission of Tender as stated under ITT Sub Clause 37.1, in which case all rights and obligations of the Procuring Entity and Tenderers previously subject to the deadline will thereafter be subject to the new deadline as extended.
	38.3 If submission of Tenders is allowed in more than one location, the date and time, for submission of Tenders for both the primary and the secondary place(s), shall be the "same and not different" as specified in the TDS .
	38.4 The Procuring Entity shall ensure that the Tenders received at the secondary place(s) are hand-delivered at the primary place as stated under ITT Sub Clause 38.1, within THREE (3) HOURS after the deadline for submission of Tenders at the secondary place (s), in case of MULTIPLE DROPPING as stated under ITT Sub Clause 38.3, as specified in the TDS .
39. Late Tender	39.1 Any Tender received by the Procuring Entity after the deadline for submission of Tenders as stated under ITT Sub Clause 38.1, shall be declared LATE and returned unopened to the Tenderer.
40. Modification, Substitution or Withdrawal of Tenders	40.1 Tenderers may modify, substitute or withdraw its Tender after it has been submitted by sending a written notice duly signed by the authorised signatory properly sealed, and shall include a copy of the authorisation; provided that such written notice including the affidavit is received by the Procuring Entity prior to the deadline for submission of Tenders as stated under ITT Sub Clause 38.1.
41. Tender Modification	41.1 Tenderers shall not be allowed to retrieve its original Tender, but shall be allowed to submit corresponding modification to its original Tender marked as "MODIFICATION" .
42. Tender Substitution	42.1 Tenderers shall not be allowed to retrieve its original Tender, but shall be allowed to submit another Tender marked as "SUBSTITUTION" .
43. Withdrawal of Tender	43.1 Tenderers shall be allowed to withdraw its Tender by a Letter of Withdrawal marked as "WITHDRAWAL" .
F. Tender Opening and Evaluation	
44. Tender Opening	44.1 Tenders shall be opened immediately after the deadline for submission of Tenders at the primary place as specified in the TDS but not later than ONE HOUR after expiry of the submission deadline at the same primary place unless otherwise stated under ITT Sub Clause 44.2.
	44.2 If submission of Tenders is allowed in more than one location as stated under ITT Sub Clause 38.3 and 38.4, Tenders shall be opened, immediately after receipt of Tenders from all the secondary place(s), at the primary place.

	44.3	Persons not associated with the Tender may not be allowed to attend the public opening of Tenders.
	44.4	Tenderers' representatives shall be duly authorised by the Tenderer. Tenderers or their authorised representatives will be allowed to attend and witness the opening of Tenders, and will sign a register evidencing their attendance.
	44.5	The authenticity of withdrawal or substitution of, or modifications to original Tender, if any made by a Tenderer in specified manner, shall be examined and verified by the Tender Opening Committee (TOC) based on documents submitted under ITT Sub Clause 40.1.
	44.6	Ensuring that only the correct (M), (S), (A),(O) envelopes are opened, details of each Tender will be dealt with as follows: (a) the Chairperson of the TOC will read aloud each Tender and record in the Tender Opening Sheet (TOS); (i) the name and address of the Tenderer; (ii) state if it is a withdrawn, modified, substituted, or original Tender; (iii) the Tender price; (iv) any discounts; (v) any alternatives; (vi) the presence or absence of any requisite Tender Security; and (vii) such other details as the Procuring Entity, at its discretion, may consider appropriate; (b) only discounts and alternative read aloud at the Tender opening will be considered in evaluation; (c) all pages of the original version of the Tender, except for un-amended printed literature, will be initialled by members of the TOC.
	44.7	Upon completion of Tender opening, all members of the TOC and the Tenderers or Tenderer's duly authorised representatives attending the Tender opening shall sign by name, address, designation, the TOS, copies of which shall be issued to the Head of the Procuring Entity or an officer authorised by him or her and also to the members of the Tender Opening Committee and any authorised Consultants and, to the Tenderers immediately
	44.8	The omission of a Tenderer's signature on the record shall not invalidate the contents and effect of the record under ITT Sub-Clause 44.7.
	44.9	No Tender will be rejected at the Tender opening stage except the LATE Tenders as stated in the ITT Clause 39.
45. Evaluation of Tenders	45.1	Tenders shall be examined and evaluated only on the basis of the criteria specified in the Tender Document.
	45.2	Tender Evaluation Committee (TEC) shall examine, evaluate and compare Tenders that are responsive to the requirements of Tender

	Documents in order to identify the successful Tenderer.
46. Evaluation process	46.1 TEC may consider a Tender as responsive in the Evaluation, only if it is submitted in compliance with the mandatory requirements set out in the Tender Document. The evaluation process should begin immediately after tender opening following four steps: (a) Preliminary Examination; (b) Technical Examinations and Responsiveness; (c) Financial evaluation and price comparison; (d) Post-qualification of the lowest evaluated responsive Tenders.
47. Preliminary Examination	47.1 TEC shall examine the Tenders to confirm that all documentation as stated under ITT Clause 21 has been provided, to determine the completeness of each document submitted 47.2 TEC shall confirm that the following documents and information have been provided in the tender. If any of these documents or information is missing, the offer shall be rejected; (a) Tender Submission Letter; (b) Priced Schedule; (c) Written confirmation authorizing the signatory of the Tender to commit the Tenderer; and (d) Valid Tender Security.
48. Technical Examinations and Responsiveness	48.1 TEC's determination of a Tender's responsiveness is to be based on the contents of the Tender itself without recourse to extrinsic evidence. 48.2 A responsive Tender is one that conforms in all respects to the requirements of the Tender Document without material deviation, reservation, or omission. A material deviation, reservation, or omission is one that: (a) affects in any substantial way the scope, quality, or performance of the Goods and related services specified in the Contract; or (b) limits in any substantial way, or is inconsistent with the Tender Documents, the Procuring Entity's rights or the Tenderer's obligations under the Contract; or (c) if rectified would unfairly affect the competitive position of other Tenderers presenting responsive tenders. During the evaluation of Tenders, the following definitions shall apply: "Deviation" is a departure from the requirements specified in the Tender Document; "Reservation" is the setting of limiting conditions or withholding from complete acceptance of the requirements specified in the Tender Document; and

	“Omission” is the failure to submit part or all of the information or documentation required in the Tender Document.
	48.3 If a Tender is not responsive to the mandatory requirements set out in the Tender Document, shall not subsequently be made responsive by the Tenderer by correction of the material deviation, reservation, or omission.
	48.4 There shall be no requirement as to the minimum number of responsive tenders.
	48.5 There shall be no automatic exclusion of Tenders which are above or below the official estimate.
	48.6 TEC will examine the adequacy and authenticity of the documentary evidence which may follow the order below: (a) verification of the completeness of the country of origin declaration in the Price Schedule for Goods and related services (Form PG3A-4A and 4B) to determine the eligibility of the Goods and related services. (b) verification and examination of the documentary evidence and completed Specification Submission Sheet (Form PG3A-5) to determine the conformity of the Goods and related services . (c) verification and examination of the documentary evidence that the Tenderer's qualifications conform to the Tender Document and the Tenderer meets each of the qualification criterion specified in Sub Section C, Qualification Criteria.
	48.7 Provided that a Tender is responsive, TEC may request that the Tenderer submit the necessary information or documentation, within a reasonable period of time, to rectify nonmaterial nonconformities or omissions in the Tender related to documentation requirements. Such omission shall not be related to any aspect of the rates of the Tender reflected in the completed Price Schedule or any mandatory criteria. Failure of the Tenderer to comply with the request may result in the consideration of its Tender as non-responsive.
	48.8 The TEC may regard a Tender as responsive even if it contains; (a) minor or insignificant deviations which do not meaningfully alter or depart from the technical specifications, characteristics and commercial terms and, conditions or other mandatory requirements set out in the Tender Document; or (b) errors or oversights, that if corrected, would not alter the key aspects of the Tender.
49. Clarification on Tender	49.1 TEC may ask Tenderers for clarification of their Tenders, in order to facilitate the examination and evaluation of Tenders. The request for clarification by the TEC and the response from the Tenderer shall be in writing, and Tender clarifications which may lead to a change in the substance of the Tender or in any of the key elements of the Tender as stated under ITT Sub Clause 49.2, will neither be sought nor be permitted.
	49.2 Change in the Tender price shall not be sought or permitted, except to confirm correction of arithmetical errors discovered by the Procuring Entity in the evaluation of the Tender, as sated under ITT Clause 51.
	49.3 Any request for clarifications by the TEC shall not be directed towards making an apparently non-responsive Tender responsive and

	reciprocally the response from the concerned Tenderer shall not be articulated towards any addition, alteration or modification to its Tender.
	49.4 If a Tenderer does not provide clarifications of its Tender by the date and time set in the TEC's written request for clarification, its Tender shall not be considered in the evaluation.
50. Restrictions on the Disclosure of Information	50.1 Following the opening of Tenders until issuance of Notification of Award no Tenderer shall, unless requested to provide clarification to its Tender or unless necessary for submission of a complaint, communicate with the concerned Procuring Entity.
	50.2 Tenderers shall not seek to influence in anyway, the examination and evaluation of the Tenders.
	50.3 Any effort by a Tenderer to influence a Procuring Entity in its decision concerning the evaluation of Tenders, Contract awards may result in the rejection of its Tender as well as further action in accordance with Section 64 (5) of the Public Procurement Act 2006.
	50.4 All clarification requests shall remind Tenderers of the need for confidentiality and that any breach of confidentiality on the part of the Tenderer may result in their Tender being non-responsive.
51. Correction of Arithmetical Errors	51.1 Provided that the Tender is responsive, TEC shall correct arithmetical errors on the following basis: (a) If there is a discrepancy between the unit price and the line item total that is obtained by multiplying the unit price by the quantity, the unit price shall prevail and the line item total shall be corrected, unless in the opinion of the TEC there is an obvious misplacement of the decimal point in the unit price, in which case the total price as quoted will govern and the unit price will be corrected; (b) If there is an error in a total corresponding to the addition or subtraction of subtotals, the subtotals shall prevail and the total shall be corrected; and (c) if there is a discrepancy between words and figures, the amount in words shall prevail, unless the amount expressed in words is related to an arithmetic error, in which case the amount in figures shall prevail subject to (a) and (b) above.
	51.2 TEC shall correct the arithmetic errors and shall promptly notify the concerned Tenderer(s), if the Tenderer does not accept the correction of arithmetic errors, its Tender shall be rejected.
52. Financial Evaluation	52.1 TEC will evaluate each Tender that has been determined, up to this stage of the evaluation, to be responsive to the requirements set out in the Tender Document.
	52.2 To evaluate a Tender, TEC will consider the following:
	(a) Tender price for Item(s) or Lot (b) adjustment for correction of arithmetical errors as stated under ITT Sub Clause 51.2; (c) adjustment for application of the methodology for determining the equivalent lot value, as stated under ITT Sub Clause 23.8, if any;

	(d) adjustment for application of the economic factors, as stated under ITT Sub Clause 52.6, if any; (e) adjustment in order to take into consideration the unconditional discounts and methodology for application of the discount offered for being awarded more than one lot, as stated under ITT Sub Clauses 24.11 and 24.12, if any. (f) In view of Framework contract, the quoted rate shall not be more than the market price pursuant to rule 89(3). Market Price means Price of goods available in the market plus Carrying cost, material loss, Over Head, Profit, VAT including any other foreseen/unforeseen cost, etc. For Evaluation of market rate, PE may request for cost analysis in the TDS.
	52.3 Variations, deviations, alternatives and other factors which are in excess of the requirements of the Tender Document or otherwise result in unsolicited benefits for the Procuring Entity will not be taken into account in Tender evaluation
	52.4 If so indicated in the ITT Sub Clause 24.3 the TEC may award one or multiple lots to one Tenderer following the methodology specified in ITT Sub Clause 52.5
	52.5 To determine the lowest-evaluated lot or combination of lots, the TEC will take into account: (a) the lowest-evaluated Tender for each item(s) or lot, as applicable . (b) the resources sufficient to meet the qualifying criteria for the individual lot or aggregate of the qualifying criteria for the multiple lots; and (c) the price reduction on account of discount per lot or combination of lots and the methodology for application of the discount as offered by the Tenderer in its Tender.
	52.6 The Procuring Entity's evaluation of a Tender may require the consideration of other factors, in addition to the Tender price quoted as stated under ITT Clause 24. The effect of the factors selected, if any, shall be expressed in monetary terms to facilitate comparison of Tenders. The factors, methodologies and criteria to be used shall be as specified in TDS. The applicable economic factors, for the purposes of evaluation of Tenders shall be: (a) adjustment for deviations in the Delivery and Completion Schedule; (b) cost of major replacement components, mandatory spare parts and service.
	52.7 If the winning lot is missing some item(s), as stated under ITT Sub Clause 23.8, comprising twenty(20) percent or less number of items in the lot, the Procuring Entity may procure those missing item(s) from the other responsive Tenderer(s) quoting the lowest price for the missing item(s).
	52.8 TEC may recommend to increase the amount of the Performance Security above the amounts as stated under ITT Sub Clause 62.1 but not exceeding twenty-five (25) percent of the Contract Price, if in the opinion of the TEC, it is found that the Tender is significantly below the updated official estimated cost.

53. Assessing the Price of unpriced Items	53.1 If it is so permitted under ITT Clause 24, any Tenderer offered only eighty percent (80%) the items of a lot as stated under ITT Sub-Clause 24.7, the TEC shall calculate the total lot value by adding up the average prices offered by other responsive Tenderers for the missing items to establish the winning lot Tender. 53.2 If the winning lot is missing some items as stated under ITT Sub Clause 53.1, comprising less than twenty percent (20%), the Procuring Entity may procure the missing items from the Tenderer offering the least cost for those remaining items.
54. Price Comparison	54.1 TEC shall compare all responsive Tenders to determine the lowest-evaluated Tender, as stated under ITT Clause 52. 54.2 In the extremely unlikely event that there is a tie for the lowest evaluated price, the Tenderer with the superior past performance with the Procuring Entity shall be selected, whereby factors such as delivery period, quality of Goods delivered, complaints history and performance indicators could be taken into consideration. 54.3 In the event that there is a tie for the lowest price and none of the Tenderers has the record of past performance with the Procuring Entity, then the Tenderer shall be selected, subject to firm confirmation through the Post-qualification process described in ITT Clause 55, after consideration as to whether the quality of Goods that is considered more advantageous by the end-users. 54.4 The successful Tenderer as stated under ITT Sub Clauses 53.1, 53.2 and 53.3 shall not be selected through lottery under any circumstances.
55. Negotiation	55.1 No negotiations shall be held during the Tender evaluation or award, with the lowest or any other Tenderer.
56. Post-qualification	56.1 The determination on Post-qualification shall be based upon an examination of the documentary evidence of the Tenderer's eligibility and qualifications submitted by the Tenderer as stated under ITT Clause 26 and 28, clarifications as stated under ITT Clause 49 and the qualification criteria as stated under ITT Clause 12,13,14 and 15. Factors not included therein shall not be used in the evaluation of the Tenderer's qualification. 56.2 An affirmative determination shall be a prerequisite for award of the Contract to the Tenderer. A negative determination shall result in rejection of the Tenderer's tender, in which event the TEC shall proceed to the next lowest evaluated tender to make a similar determination of that Tenderer's capabilities to perform the Contract satisfactorily, if awarded. 56.3 TEC may verify information contained in the Tender by visiting the premises of the Tenderer as a part of the post qualification process, if practical and appropriate.
57. Procuring Entity's Right to Accept any or to Reject Any or All Tenders	57.1 The Procuring Entity reserves the right to accept any Tender or to reject any or all the Tenders any time prior to contract award and, to annul the Procurement proceedings with prior approval of the Head of the Procuring Entity, any time prior to the deadline for submission of Tenders following specified procedures, without thereby incurring any liability to Tenderers, or any obligations to inform the Tenderers of the grounds for the Procuring Entity's action.

58. Rejection of All Tenders	58.1 The Procuring Entity may, in the circumstances as stated under ITT Sub Clause 57.2, reject all Tenders following recommendations from the TEC only after the approval of such recommendations by the Head of the Procuring Entity.
	58.2 All Tenders can be rejected, if - (a) the price of the lowest evaluated Tender exceeds the official estimated cost, provided the estimate is realistic; or (b) there is evidence of lack of effective competition; such as non-participation by a number of potential Tenderers; or (c) the Tenderers are unable to propose completion of the delivery within the stipulated time in its offer, though the stipulated time is reasonable and realistic; or (d) all Tenders are non-responsive; or (e) evidence of professional misconduct, affecting seriously the Procurement process, is established pursuant to Rule 127 of the Public Procurement Rules, 2008.
	58.3 Notwithstanding anything contained in ITT Sub Clause 57.2 Tenders may not be rejected if the lowest evaluated price is in conformity with the market price.
59. Informing Reasons for Rejection	59.1 Notice of the rejection will be given promptly within seven (7) working days of decision taken by the Procuring Entity to all Tenderers and, the Procuring Entity will, upon receipt of a written request, communicate to any Tenderer the reason(s) for its rejection but is not required to justify those reason(s).
G. Contract Award	
60. Award Criteria	60.1 The Procuring Entity shall award the Contract to the Tenderer whose Tender is responsive to the Tender Document and that has been determined to be the lowest evaluated Tender, provided further that the Tenderer is determined to be Post-qualified as stated under ITT Clause 55.
	60.2 Tenderers will not be required, as a condition for award, to undertake responsibilities not stipulated in the Tender documents, to change its price, or otherwise to modify its Tender.
61. Procuring Entity's Right to Vary Quantities	61.1 The Procuring Entity, within the amount approved, reserves the right at the time of Contract Award to increase or decrease the quantity per item of Goods and related Services originally specified in Section 6: Schedule of Requirements, provided this does not exceed the percentage specified in the TDS , and without any change in the unit prices or other terms and conditions of the Tender and the Tender Document.
62. Notification of Award	62.1 Prior to the expiry of the Tender Validity period and within one (1) week of receipt of the approval of the award by the Approving Authority, the Procuring Entity shall issue the Notification of Award (NOA) to the successful Tenderer(s).
	62.2 The NOA, attaching the contract as per the sample (Form PG3A-9) to be signed, shall state: (a) the acceptance of the Tender by the Procuring Entity; (b) the price at which the contract is awarded; (c) the amount of the Performance Security and its format;

	(d) the date and time within which the Performance Security shall be furnished; and
	(e) the date and time within which the contract shall be signed.
	62.3 The NOA shall be accepted in writing by the successful Tenderer within seven (7) working days from the date of its issuance.
	62.4 In the event, the Tenders were invited for one (1) or more items on an "item-by-item" basis, contract(s) will comprise the corresponding item(s) awarded to the successful Tenderer(s) and, Contract(s) will be signed per each of the successful Tenderer(s), covering the corresponding item(s).
	62.5 In the event, the Tenders were invited for a single lot, contract will comprise the corresponding items in the lot awarded to the successful Tenderer and, Contract will be signed with the successful Tenderer of the lot, covering the item(s).
	62.6 In the event, the Tenders were invited for a number of lots on a "lot-by-lot" basis, contracts will comprise the corresponding items in a lot awarded to the successful Tenderer(s) and, Contract(s) will be signed per each of the successful Tenderer(s) per lot, covering the corresponding item(s).
	62.7 Until a formal contract is signed, the NOA shall constitute a Contract, which shall become binding upon the furnishing of a Performance Security and the signing of the Contract by both parties.
63. Performance Security	63.1 Performance Security shall be provided by the successful Tenderer in BDT currency, of the amount as specified in the TDS .
	63.2 The proceeds of the Performance Security shall be payable to the Procuring Entity unconditionally upon first written demand as compensation for Supplier's failure to complete its obligations under the Contract.
	63.3 In the event a Government owned enterprise as stated under ITT Sub Clause 5.10 is the successful Tenderer, there shall be Security Deposit as specified in the TDS , in lieu of the Performance Security, as stated under ITT Sub Clause 62.1.
64. Form and Time Limit for Furnishing of Performance Security	64.1 The Performance Security shall be in the form of a Bank Draft, Pay Order or an irrevocable unconditional Bank Guarantee in the format (Form PG3A-11), without any alteration, issued by any scheduled Bank of Bangladesh acceptable to the Procuring Entity.
	64.2 Within fourteen (14) days from the date of receipt of the NOA but not later than the date specified therein, the successful Tenderer shall furnish the Performance Security for the due performance of the Contract in the amount specified under ITT Sub Clause 62.1.
65. Validity of Performance Security	65.1 The Performance Security shall be required to be valid until a date twenty-eight (28) days beyond the date of completion of the Supplier's performance obligations under the Contract, including any warranty obligations.

66. Authenticity of Performance Security	66.1	The Procuring Entity shall verify the authenticity of the Performance Security submitted by the successful Tenderer by sending a written request to the branch of the Bank issuing the Pay Order, Bank Draft or irrevocable unconditional Bank Guarantee in specified format.
67. Contract Signing	67.1	At the same time as the Procuring Entity issues the NOA, the Procuring Entity shall send the draft Contract Agreement and all documents forming the Contract to the successful Tenderer(s).
	67.2	Within twenty-eight (28) days of the issuance of NOA, the successful Tenderer(s) and the Procuring Entity shall sign the contract.
	67.3	Failure of the successful Tenderer(s) to furnish the Performance Security, as stated under ITT Sub Clause 62.1, or sign the Contract, as stated under ITT Sub Clause 66.2, shall constitute sufficient grounds for the annulment of the award and forfeiture of the Tender Security. In that event the Procuring Entity may award the Contract to the next lowest evaluated responsive Tenderer(s), who is determined by the TEC to be qualified to perform the Contract satisfactorily.
68. Publication of Notification of Award of Contract	68.1	The NOA for Contract of Taka one crore and above shall be notified by the Procuring Entity to the Central Procurement Technical Unit within 7(seven) days of its issuance for publication in their website, and that notice shall be kept posted for not less than a month.
	68.2	The NOA for Contract below Taka one crore, shall be published by the Procuring Entity on its Notice Board and where applicable on the website of the Procuring Entity and that notice shall be kept posted for not less than a month.
69. Debriefing of Tenderers	69.1	Debriefing of Tenderers by the Procuring Entity shall outline the relative status and weakness only of his or her Tender requesting to be informed of the grounds for not accepting the Tender submitted by him or her, without disclosing information about any other Tenderer.
	69.2	In the case of debriefing confidentiality of the evaluation process shall be maintained.
70. Adjudicator	70.1	The Procuring Entity proposes the person named in the TDS to be appointed as Adjudicator under the Contract, at an hourly fee and for those reimbursable expenses as specified in the TDS .
71. Right to Complain	71.1	Tenderer has the right to complain in accordance with the Public Procurement Act 2006 and the Public Procurement Rules, 2008.

Section 2. Tender Data Sheet	
<i>Instructions for completing the Tender Data Sheet are provided, as needed, in the notes in italics and under lined mentioned for the relevant ITT clauses.</i>	
ITT Clause	Amendments of, and Supplements to, Clauses in the Instruction to Tenderers
A. General	
ITT 1.1	The Procuring Entity is <i>General Manager (HR & Admin), RNPL</i> The Name of the Tender is: <i>SUPPLY OF 25,000 MT LIMESTONE AT PLANT JETTY FOR PATUAKHALI 1320 (2×660) MW COAL FIRED THERMAL POWER PLANT</i> Tender Document No.: <i>PUR-024(LS/PATUAKHALI/OTM)/2025-26</i>
ITT 1.2	Period for supplies/ related services: <i>Approximately 12(Twelve) months.</i>
ITT 3.1	The source of public fund is <i>RNPL's own fund.</i>
ITT3.3	The name of the Development Partner is <i>Not applicable</i>
ITT 3.4	Payment shall be made directly by <i>RPCL-NORINCO INTL POWER LIMITED</i> to the supplier for each call-order.
ITT5.1	Tenderers from the following countries are not eligible: <i>Israel</i>
ITT 6.1	Goods and related Services from the following counties are not eligible: <i>Israel</i>
B. Tender Document	
ITT8.2	The following are authorised agents/offices of the Procuring Entity for the purpose of issuing the Tender Document: General Manager (HR & Admin) RPCL-NORINCO INTL LIMITED Asian Tower, 10th Floor, House # 52, Road # 21, Nikunja 2, Khilkhet, Dhaka 1229, Bangladesh The interested Tenderer must collect the hard copy of the signed Tender Document issued in their name for submission of Tender from the corporate office of RPCL-NORINCO INTL Power Limited (RNPL); Address: Asian Tower, 10th Floor, House # 52, Road # 21, Nikunja 2, Khilkhet, Dhaka 1229, Bangladesh, with a non-refundable fee of BDT 5,000 (Five Thousand Taka) in the form of local bank draft/pay order, made payable to "RPCL-NORINCO INTL POWER LIMITED". The prospective tenderer must carry an original copy of forwarding letter in their letter head pad showing intent to buy the tender document with the following attachments: i. An attached authorization letter authorizing the person to whom the tender document should be issued by the Procuring Entity and; ii. The Bank draft or pay Order

ITT 9.1	For clarification of Tender Document purposes only, the Procuring Entity's address is: Attention: General Manager (HR & Admin), RNPL Address: Asian Tower, 10th Floor, House # 52, Road # 21, Nikunja 2, Khilkhet, Dhaka 1229, Bangladesh Telephone: +88 02 55098013, +88 02 55098012, +88 02 55098014 Fax No.: e-mail address: gm.hra@rnpl.com.bd and contact Procuring Entity within 23.11.2025
ITT10.1	A Pre- Tender meeting shall be held: Address: Asian Tower, 10th Floor, House # 52, Road # 21, Nikunja 2, Khilkhet, Dhaka 1229, Bangladesh Time & Date: 12:00 PM on 19.11.2025
C. Qualification Criteria	
ITT 14.1(a)	The minimum of years of general experience of the Tenderer in the supply of Goods and related services as Supplier shall be 3(<i>Three</i>) years counting backward from the date of publication of IFT in the newspaper.
ITT 14.1(b)	The minimum specific experience as Supplier in supply of similar Goods (dry bulk solid commodity(ies) like Coal, Limestone, Fertilizers, Cement, Chemicals, Different kind of stones etc.) of at least 1(<i>One</i>) contract(s) successfully completed within the last 5 (<i>Five</i>) years, each with a value of at least Tk. 122,000,000.00 (<i>Twelve Crore and Twenty Lac Taka Only</i>) counting backward from the date of publication of IFT in the newspaper. The Tenderer shall furnish experience certificate(s) from government/semi government/autonomous/multinational organisation/coal-based power plant/cement company and submit relevant document to comply with the above qualification criteria.
ITT 14.1(c)	The minimum supply and/or production capacity of Goods is/ are: <i>Not Applicable</i>
ITT 15.1(a)	The minimum amount of liquid assets i.e working capital or credit line(s) of the Tenderer shall be Tk 140,000,000.00 (<i>Fourteen Crore Taka Only</i>)
D. Preparation of Tender	
ITT 21.1(l)	The Tenderer shall submit with its Tender the following additional documents: <i>i.Delivery & Completion time Schedule as mentioned in Section 6: Schedule of Requirements</i>
ITT 23.1	Alternatives will not be permitted.
ITT 24.3	Tenders are being invited for a single lot.
ITT 24.6	Price quoted for each lot shall correspond at least to 100% of the items specified for each lot and correspond at least to 100% of the total lot value.

ITT 24.8	The price for the following particular item must be quoted by the Tenderers: <i>Not Applicable</i>
ITT 28.1(e)	The required information regarding claims under litigation shall be current or during the last 3(<i>Three</i>) years.
ITT 28.1(f)	Manufacturer's Authorization is not required.
ITT 28.1(h)	The required reports on the financial standing, such as profit and loss statements and audited balance sheet shall be for the past 3(<i>Three</i>) years.
ITT 29.1	The Tender Validity period shall be 90(<i>Ninety</i>) days.
ITT 31.1	The amount of the Tender Security shall be Tk 3,500,000.00 (<i>Thirty Five Lac Taka Only</i>) in favour of <i>RPCL-NORINCO INTL POWER LIMITED</i>
ITT 31.2	<i>Not Applicable</i>
ITT36.1	In addition to the original of the Tender, 1(<i>One</i>)copy & 1(one) USB stick containing the scanned copy of the complete tender shall be submitted.
E. Submission of Tender	
ITT 37.2	The inner and outer envelopes shall bear the following additional identification marks: <i>SUPPLY OF 25,000 MT LIMESTONE AT PLANT JETTY FOR PATUAKHALI 1320 (2×660) MW COAL FIRED THERMAL POWER PLANT</i> <i>Tender Document No.: PUR-024(LS/PATUAKHALI/OTM)/2025-26</i>
ITT 38.1	For <u>Tender submission purposes</u> , the Procuring Entity's address is: Attention: General Manager (HR & Admin), RNPL Address: Board Room (10th Floor), Asian Tower, House # 52, Road # 21, Nikunja 2, Khilkhet, Dhaka 1229, Bangladesh The deadline for submission of Tenders is : Time & Date: 12:00 PM on 04.12.2025
ITT 38.3	Multiple dropping is not allowed
ITT 38.4	Multiple dropping is not allowed
F. Opening and Evaluation of Tenders	
ITT44.1	The Tender opening shall take place at: Address: RPCL-NORINCO INTL POWER LIMITED Address: Board Room (10th Floor), Asian Tower, House # 52, Road # 21, Nikunja 2, Khilkhet, Dhaka 1229, Bangladesh Time & Date: 12:30 PM on 04.12.2025:
ITT 52.6	Not Applicable

G. Award of Contract	
ITT 61.1	The maximum percentage by which quantities per item may be increased is <i>10 (Ten) percentage</i> at the time of Contract Award. The maximum percentage by which quantities per item may be decreased is <i>10(Ten) percentage</i> at the time of Contract Award.
ITT 63.1	The amount of Performance Security shall be ten (10) percent of the Contract Price. If the contract duration is more than one year, the performance security shall be computed on the contract price of first year foreseen delivery scheduled amount and validity period will be extend 28 days before elapse of one year till total contract duration.
ITT 63.3	The Security Deposit shall be deducted @ ten (10) percent from the the successful Tenderer's payable invoices during Contract implementation, if awarded the Contract.
ITT 70.1	The Adjudicator proposed by the Procuring Entity is <i>[insert name and address]</i>. The hourly fee shall be Tk <i>[state amount]</i> and the reimbursable expenses shall be limited to <i>[state nature of reimbursable expenses, and limitations in value, if any]</i> The biographical data of the Adjudicator is: <i>[provide relevant information, such as education, experience, age, nationality, and present position; attach additional pages as necessary]</i>

Section 3. General Conditions of Contract Framework Contract

1. Definitions	1.1 In the Conditions of Contract, which include Particular Conditions and these General Conditions, the following words and expressions shall have the meaning hereby assigned to them. Boldface type is used to identify the defined term: (a) “The Framework Agreement” is the agreement with suppliers, the purpose of which is to establish the terms governing contracts to be awarded during a given period, in particular with regard to price and quantity; this agreement sets out terms and conditions under which specific purchases (call –offs) can be made throughout the term of the Agreement. (b) Adjudicator is the expert appointed jointly by the Procuring Entity and the Contractor to resolve disputes in the first instance, as provided for in GCC Sub Clause 42.2. (c) “Call-Off Order” is a particular order within a Framework Agreement indicating the quantity and timing of supplies to be supplied by the Supplier to the Purchaser. (d) “Standing Offer” means the Supplier agrees to provide the Goods from time to time and when authorized by the Purchaser by the issue of Call –off order. The Supplier agrees that the Purchaser is not obliged to order a specific number of, or any, Goods during the term of the Contract. (e) Completion Schedule means the fulfilment of the Related Services by the Supplier in accordance with the terms and conditions set forth in the Contract; (f) Contract Agreement means the Agreement entered into between the Procuring Entity and the Supplier, together with the Contract Documents referred to therein, including all attachments, appendices, and all documents incorporated by reference therein; (g) Contract Documents means the documents listed in the Contract Agreement, including any amendments thereto; (h) Contract Price means the price stated in the Notification of Award and thereafter as adjusted in accordance with the provisions of the Contract; (i) Cost means all expenditures reasonably incurred or to be incurred by the Contractor, whether on or off the point of delivery, including overhead, taxes, duties, fees and such other similar levies including corresponding incidental charges and premiums for banking and insurances, as applicable. (j) Day means calendar days unless otherwise specified as working days; (k) Delivery means the transfer of ownership of the Goods from the Supplier to the Procuring Entity in accordance with the terms and conditions set forth in the Contract; (l) Force Majeure means an event or situation beyond the control of the Supplier that is not foreseeable, is unavoidable, and its origins not due to negligence or lack of care on the part of the Contractor; such events
----------------	---

	may include, but not be limited to, acts of the Government in its sovereign capacity, wars or revolutions, fires, floods, epidemics, quarantine restrictions, and freight embargoes or more as included in GCC Clause 36; (m) GCC mean the General Conditions of Contract; (n) Goods means raw materials, products and equipment and objects in solid, liquid or gaseous form, electricity, and related Services if the value of such Services does not exceed that of the Goods themselves; (o) Government means the Government of the People's Republic of Bangladesh; (p) Head of the Procuring Entity means the Secretary of a Ministry or a Division, the Head of a Government Department or Directorate; or the Chief Executive; or as applicable, Divisional Commissioner, Deputy Commissioner, Zilla Judge; or by whatever designation called, of a local Government agency, an autonomous or semi-autonomous body or a corporation, or a corporate body established under the Companies Act; (q) Procuring Entity means a Entity having administrative and financial powers to undertake Procurement of Goods, Works or Services using public funds, as specified in the PCC; (r) Related Services means Services linked to the supply of Goods contracts; (s) PCC means the Particular Conditions of Contract; (t) Subcontractor means any natural person, private or government entity, or a combination of the above, to whom any part of the Goods to be supplied or execution of any part of the Related Services is subcontracted by the Supplier; (u) Supplier means a Person under contract with a Procuring Entity for the supply of Goods and related services under the Act; (v) Site means the point(s) of delivery named in the PCC (w) Writing means communication written by hand or machine duly signed and includes properly authenticated messages by facsimile or electronic mail.
2. Interpretation	2.1 In interpreting the GCC, singular also means plural, male also means female or neuter, and the other way around. Headings in the GCC shall not be deemed part thereof or be taken into consideration in the interpretation or construction thereof or of the Contract. Words have their normal meaning under the English language unless specifically defined.
	2.2 Entire Agreement The Contract constitutes the entire agreement between the Procuring Entity and the Supplier and supersedes all communications, negotiations and agreements (whether written or oral) of parties with respect thereto made prior to the date of Contract Agreement; except those stated under GCC Sub Clause 7.1(i).
	2.3 Amendment No amendment or other variation of the Contract shall be valid unless it is in writing, is dated, expressly refers to the Contract, and is signed by a duly authorised representative of each party thereto.

	2.4 Non-waiver (a) Subject to GCC Sub Clause 2.4(b), no relaxation, forbearance, delay, or indulgence by either party in enforcing any of the terms and conditions of the Contract or the granting of time by either party to the other shall prejudice, affect, or restrict the rights of that party under the Contract, neither shall any waiver by either party of any breach of Contract operate as waiver of any subsequent or continuing breach of Contract. (b) Any waiver of a party's rights, powers, or remedies under the Contract must be in writing, dated, and signed by an authorised representative of the party granting such waiver, and must specify the right and the extent to which it is being waived.
	2.5 Severability if any provision or condition of the Contract is prohibited or rendered invalid or unenforceable, such prohibition, invalidity or unenforceability shall not affect the validity or enforceability of any other provisions and conditions of the Contract.
3. Communications and Notices	3.1 Communications between Parties (notice, request or consent required or permitted to be given or made by one party to the other) pursuant to the Contract shall be in writing to the addresses specified in the PCC.
	3.2 A notice shall be effective when delivered or on the notice's effective date, whichever is later.
	3.3 A Party may change its address for notice hereunder by giving the other Party notice of such change to the address.
4. Nature and period of Contract	4.1 The Contract is a Framework Contract; the Period of the Contract is Stated in the PCC. The Contract shall Commence in accordance with the nomination in the PCC, being either a specific date or the Date of acceptance
5. Governing Law	5.1 The Contract shall be governed by and interpreted in accordance with the laws of the People's Republic of Bangladesh.
6. Governing Language	6.1 The Contract shall be written in English language. Correspondence and documents relating to the Contract exchanged by the Supplier and the Procuring Entity may be written in English or Bangla language. Supporting documents and printed literature that are part of the Contract may be in another language provided they are accompanied by an accurate translation of the relevant passages in English language, in which case, for purposes of interpretation of the Contract, this translation shall govern.
	6.2 The Supplier shall bear all costs of translation to the governing language and all risks of the accuracy of such translation.
7. Corrupt, Fraudulent, Collusive, Coercive (and Obstructive in case of Development Partner) Practices	7.1 The Government and the Development Partner requires that the Procuring Entity as well as the Supplier (including their manufacturers, sub-contractors, agents, personnel, consultants and service providers), shall observe the highest standard of ethics during the implementation of procurement proceedings and the execution of contracts under public funds.
	7.2 For the purpose of GCC Sub Clause 6.2 the terms set forth below as follows–

	(a) corrupt practice means offering, giving or promising to give, receiving, or soliciting, either directly or indirectly, to any officer or employee of the Procuring Entity or other public or private authority or individual, a gratuity in any form; employment or any other thing or service of value as an inducement with respect to an act or decision or method followed by the Procuring Entity in connection with a Procurement proceeding or contract execution; (b) fraudulent practice means the misrepresentation or omission of facts in order to influence a decision to be taken in a Procurement proceeding or Contract execution; (c) collusive practice means a scheme or arrangement between two (2) or more Persons, with or without the knowledge of the Procuring Entity, that is designed to arbitrarily reduce the number of Tenders submitted or fix Tender prices at artificial, noncompetitive levels, thereby denying a Procuring Entity the benefits of competitive price arising from genuine and open competition; or (d) coercive practice means harming or threatening to harm, directly or indirectly, Persons or their property to influence a decision to be taken in a Procurement proceeding or the execution of a Contract, and this will include creating obstructions in the normal submission process used for Tenders (e) "Obstructive practice" (applicable in case of Development Partner) means deliberately destroying, falsifying, altering or concealing of evidence material to the investigation or making false statements to investigators in order to materially impede an investigation into allegations of a corrupt, fraudulent, coercive or collusive practice; and /or threatening, harassing or intimidating any party to prevent it from disclosing its knowledge of matters relevant to the investigation or from pursuing the investigation.
	7.3 Should any corrupt, fraudulent, collusive, coercive practice(or obstructive practice in case of Development Partner) of any kind, in competing for or in executing the Contract, is determined by the Procuring Entity, then the Procuring Entity may, upon giving 14 days' notice to the Supplier, terminate the Supplier's employment under the Contract and the provisions of Clause 40 shall apply as if such expulsion had been made under sub-clause 40.1 (Termination for Default).

	7.4 If corrupt, fraudulent, collusive or coercive(or obstructive in case of Development Partners) practices of any kind determined by the Procuring Entity or the Development Partner against the Supplier alleged to have carried out such practices, the Procuring Entity and/or the Development Partner shall; (a) exclude the Supplier from further participation in the particular Procurement proceeding; or (b) declare, at its discretion, the Supplier to be ineligible to participate in further Procurement proceedings, either indefinitely or for a specific period of time. 7.5 The Supplier shall be aware of the provisions on corruption, fraudulence, collusion, coercion and of the Public Procurement Act, 2006, the Public Procurement Rules, 2008 and in case of Development Partner financed contract, the Procurement Guidelines of the Development Partner. 7.6 The Supplier (including its manufacturers, sub-contractors, agents, personnel, consultants and service providers) shall permit the Government and/or the Development Partner to inspect the Supplier's accounts and records and other documents relating to the submission of e-Tender and contract performance, and to have them audited by auditors appointed by the Government and/or the Development Partner, if so required.
8. Documents Forming the Contract and Priority of Documents	8.1 The following documents forming the Contract shall be in the following order of precedence, namely : (a) The signed Contract Agreement; (b) The Notification of Award; (c) The Completed Tender; (d) Particular Conditions of Contract; (e) General Conditions of Contract; (f) Technical Specifications; (g) Drawings; (h) Priced Schedule and Schedule of Requirements and ; (i) Other Documents including correspondences listed in the PCC forming part of the Contract.
9. Scope of Supply	9.1 Subject to the PCC, the Goods and related services to be supplied shall be as specified in Section 6: Schedule of Requirements. 9.2 Unless otherwise stipulated in the Contract, the Scope of Supply shall include all such items not specifically mentioned in the Contract but that can be reasonably inferred from the Contract as being required for attaining delivery and completion of the Goods and related services as if such items were expressly mentioned in the Contract Agreement.
10. Assignment	10.1 The Supplier shall not assign his rights or obligations under the Contract, in whole or in part, except with the Procuring Entity's prior written consent.

11. Eligibility	11.1 The Supplier and its Subcontractor(s) shall have the nationality of a country other than that specified in the PCC .
	11.2 All Goods and related services to be supplied under the Contract shall have their origin in the countries except any specified in the PCC .
12. Gratuities / Agency Fees	12.1 No fees, gratuities, rebates, gifts, commissions or other payments, other than those shown in the Tender or the contract, shall be given or received in connection with the procurement process or in the contract execution.
13. Confidential Details	13.1 The Supplier shall not, except for purposes of performing the obligations in this Contract, without the Procuring Entity's prior written consent, disclose this Contract, or any provision thereof, or any specification, plan, drawing, pattern, sample, or information furnished by or on behalf of the Procuring Entity. Any such disclosure shall be made in confidence and shall extend only as far as may be necessary for purposes of such performance.
	13.2 Any document, other than this Contract itself, enumerated in GCC Clause 12.1 shall remain the property of the Procuring Entity and shall be returned (all copies) to the Procuring Entity on completion of the Supplier's performance under this Contract if so required by the Procuring Entity.
14. Trademark, Patent and Intellectual Property Rights	14.1 The Procuring Entity should not be liable for any infringement of intellectual property rights arising from use of the goods procured. In case there are third-party claims of such infringement of patent, trademark, or industrial design rights, the supplier must indemnify and hold the Procuring Entity free and harmless against such claims and shall not be in contravention of Trademark Act, 2009 and Patent and Design Act, 1911.
15. Copyright	15.1 The copyright in all drawings, documents, and other materials containing data and information furnished to the Procuring Entity by the Supplier herein shall remain vested in the Supplier, or, if they are furnished to the Procuring Entity directly or through the Supplier by any third party, including suppliers of materials, the copyright in such materials shall remain vested in such third party.
16. Sub contracting	16.1 Any subcontracting arrangements made during contract implementation and not disclosed at the time of the Tendering shall not be allowed.
	16.2 Subcontracting of any portion of the Goods shall not relieve the Supplier from any liability or obligations that may arise from its performance.
	16.3 Supplier shall retain full responsibility for the contract and cannot pass any contractual obligations to the Subcontractor and under no circumstances assignment of the contract to the Subcontractor be allowed.
	16.4 Subcontractors shall comply with the provisions of GCC Clause 6 and 10.
17. Supplier's Responsibilities	17.1 The Supplier shall supply all the Goods and related services as per call-off order specified in the Scope of Supply as stated under GCC Clause 8 and the Delivery and Completion schedule, as stated under GCC Clauses 21 and 23 in conformity with the provisions of the Contract Agreement.
18. Procuring Entity's Responsibilities	18.1 Whenever the performance of the obligations in this Contract requires that the Supplier obtain permits, approvals and other license from local public authorities, the Procuring Entity may, if so needed by the Supplier, make its best effort to assist the Supplier in complying with such requirements in a timely and

	expeditious manner. However, the supplier shall bear the costs of such permits and/or licenses.
	18.2 The Procuring Entity shall pay the Supplier in accordance to call order consideration of the provision of rate of Goods and related services prescribed in the Contract Agreement.
19. Issue change order, Repeat Orders or Order for Additional Delivery	19.1 The Procuring Entity may at any time order the Supplier through notice in accordance with GCC Clause 3, to make changes within the general scope of the Contract in any one or more of the following: (a) drawings, designs, or specifications, where goods to be delivered under the Contract are to be specifically manufactured for the Procuring Entity; (b) the method of packing; (c) the place(s) of delivery of goods and related services; and (d) the related services to be provided by the Supplier.
	19.2 The Procuring Entity may, in exceptional circumstances, issue Repeat Order or additional delivery where the items already been procured through competitive method of an additional quantity within warranty period provided that prices are still the most advantageous to the Procuring Entity after price verification.
	19.3 The Supplier shall, under no circumstances, proceed to commence the delivery of Goods and related services under GCC Sub Clause 18.1 and 18.2 unless it has been approved by the Approving Authority or authority next higher, as appropriate.
20. Repeat Orders or Order for Additional Delivery	20.1 If any change under GCC Sub Clause 18.1 causes an increase or decrease in the cost of, or the time required for, the Supplier's performance of any provisions under the Contract, an equitable adjustment shall be made in the Contract Price or in the Delivery and Completion Schedule, or both, as applicable.
21. Packing and Documents	21.1 The Supplier shall provide such packing of the goods as is required to prevent their damage or deterioration during transit to their final destination, as indicated in the Contract and in accordance with existing industry standards. The packing shall be sufficient to withstand, without limitation, rough handling and exposure to extreme temperatures, salt and precipitation, and open storage. Packing case size and weights shall take into consideration, where appropriate, the remoteness of the goods' final destination and the absence of heavy handling facilities at all points in transit.
	21.2 The packing, marking, and documentation within and outside the packages shall comply strictly with such special requirements as shall be expressly provided for in the Contract as stated under GCC Sub Clause 20.1, including additional requirements, if any, specified in the PCC , and in any subsequent instructions ordered by the Procuring Entity.
	21.3 The outer packaging must contain a "Packing List" which must reflect the actual contents of the package.
22. Delivery and Documents	22.1 The supplier shall fulfil all call-off orders for goods by the purchaser during the contract period .
	22.2 The Supplier shall deliver the Goods to place or places and within the time or response times stated in the Call-Off Orders and shall obtain a receipt of their delivery. Titles in the Goods shall pass to the Purchaser upon Satisfactory delivery of the Goods by the Supplier in accordance with the Contract. Delivery and receipt of the Goods shall not be an acceptance of the Goods by the

	Purchaser. The Purchaser may reject Goods, which are not in accordance with the specification/contract. 22.3 Subject to GCC Clause 18, the delivery of the Goods and completion of the related services shall be in accordance with the Delivery and Completion Schedule specified in the Section 6: Schedule of Requirements. The documents to be furnished by the Supplier shall be specified in the PCC.
23. Acceptance	23.1 Acceptance by the Procuring Entity shall be processed not later than fourteen (14) working days from receipt of the goods at final destination in the form of an Acceptance Certificate, unless any defects in the supply, any damage during transportation or any failure to meet the required performance criteria of the supply are identified and reported to the Supplier as stated under GCC Clause 29 and 30. In such cases the Acceptance Certificate will be issued only for those parts of the contract supplies which are accepted. The Acceptance Certificate for the remaining supplies will only be issued after the Supplier has remedied the defects and/or any non-conformity under GCC Clause 29 and GCC Clause 30. 23.2 Technical Inspection and Acceptance Committee (TIAC), if considered appropriate and constituted by the Procuring Entity shall commence the inspection and acceptance process within twenty-four(24) hours from delivery of the goods, and complete the same as soon as practicable.
24. Contract Price	24.1 The Contract Price shall be as specified in the PCC subject to any additions and adjustments thereto or deductions there from, as may be made pursuant to the Contract.
	24.2 Prices charged by the Supplier for the Goods delivered and the related services performed under the Contract shall not vary from the price as stated under GCC SubClause 23.1, with the exception of any change in price resulting from a Variation Order or Repeat Order or Order for Additional Delivery issued under GCC Clause 18.
25. Transportation	25.1 The Supplier is required under the Contract to transport the Goods to a specified place of destination as specified in Section 6: Schedule of Requirements, defined as the Site, transport to such place of destination, including insurance, other incidental costs, and temporary storage, if any.
26. Terms of Payment	26.1 The Contract Price, including any Advance Payments, if applicable, shall be paid in the manner as specified in the PCC. 26.2 The Supplier's request for payment shall be made to the Procuring Entity in writing, accompanied by an invoice describing, as appropriate, the Goods delivered and related services performed, and accompanied by the documents as stated under GCC Clause 21 and 22 and upon fulfilment of any other obligations stipulated in the Contract Agreement. 26.3 Payments shall be made promptly by the Procuring Entity, but in no case later than the days indicated in the PCC after submission of an invoice or request for payment by the Supplier, and after the Procuring Entity has accepted it. 26.4 Payments due to the Supplier under this Contract shall be made in Bangladesh Taka (BDT) Currency. 26.5 In the event that the Procuring Entity fails to pay the Supplier any payment by its respective due date or within the period as stated under GCC Sub Clause 25.3, the Procuring Entity shall pay to the Supplier interest on the amount of such delayed payment at the rate specified in the PCC, for the period of delay until payment has been made in full.

27. Insurance	27.1 The Goods supplied under this Contract shall be fully insured by the Supplier against loss or damage incidental to manufacture or acquisition, transportation, storage, and delivery until their acceptance by the Procuring Entity.
28. Taxes and Duties	28.1 The Supplier shall be entirely responsible for all applicable taxes, custom duties, VAT and other levies imposed or incurred inside or outside Bangladesh as specified in PCC.
29. Performance Security	29.1 The Procuring Entity shall notify the Supplier of any claim made against the Bank issuing the Performance Security.
	29.2 The Procuring Entity may claim against the security if any of the following events occurs for fourteen (14) days or more. (a) The Supplier is in breach of the Contract and the Procuring Entity has duly notified him or her ; and (b) The Supplier has not paid an amount due to the Procuring Entity and the Procuring Entity has duly notified him or her.
	29.3 In the event as stated under GCC Sub Clause 28.2, the Supplier is liable to pay compensation for any loss resulting from the supplier's failure to complete its obligations under the Contract amounting to the full value of the Performance Security or more, the Procuring Entity may call the full amount of the security.
	29.4 If there is no reason to call the security, the security shall be discharged by the Procuring Entity and returned to the Supplier not later than twenty-eight (28) days following the date of Completion of the Supplier's performance obligations under the Contract and the issuance of the Acceptance Certificate by the Procuring Entity, including any warranty obligations as stated under GCC Clause 31 and, the Procuring Entity shall not make any claim under the security, except for amounts to which the Procuring Entity is entitled under this Contract..
	29.5 The security shall only be released after the expiry of the Warranty Period pursuant to GCC Clause 31, provided that the Goods supplied are free from patent and latent defects and all the conditions imposed under the contract have been fully met. (a) A patent defect, which is one that is apparent to the buyer on normal observation. It is an apparent or obvious defect. i. For example, a ball pen that does not write is patently defective. (b) A latent defect, which is one that is not apparent to the buyer by reasonable observation. A latent defect is "hidden" or one that is not immediately determinable. ii. For example, a ball pen that writes 0.75 km instead of the expected 1.5 km, has a latent defect.
	29.6 If the Supplier, having been notified, fails to remedy the defect(s) within the period as stated under GCC Sub Clause 31.7, the Procuring Entity may proceed to call upon the security without prejudice to any other rights which the Procuring Entity may have against the Supplier under the Contract and under the applicable law.
30. Specifications and Standards	30.1 The Goods and related services supplied under this Contract shall conform to the technical specifications and standards mentioned in Section 7, Technical Specification and in Section 8, Drawings, if any.

	30.2	If there is no applicable standard, the Goods must conform to the authoritative standards appropriate to the Good's country of origin. Such standards must be the latest issued by the concerned institution.
	30.3	Subject to the GCC Clause 18, the Supplier shall be entitled to disclaim responsibility for any design, data, drawing, specification or other document, or any modification thereof provided or designed by or on behalf of the Procuring Entity, by giving a notice of such disclaimer to the Procuring Entity.
	30.4	Wherever references are made in the Contract to codes and standards in accordance with which it shall be executed, the edition or the revised version of such codes and standards shall be those specified in the Technical Specification. During Contract execution, any changes in any such codes and standards shall be applied only after approval by the Procuring Entity and shall be treated under GCC Clause 18.
31. Inspections and Tests	31.1	The Procuring Entity shall have the right to test the Goods to confirm their conformity to the Contract specifications. The PCC and Technical specifications shall specify what tests the Procuring Entity requires and where they are to be conducted. The Supplier shall at its own expense and at no cost to the Procuring Entity, carry out all such tests of the Goods and related services as are specified in the Contract.
	31.2	The Supplier shall provide the Procuring Entity with a report of the results of any such test.
	31.3	The Procuring Entity may engage external agents for the purpose of conducting inspection of Goods, provided that the Procuring Entity shall bear all of its costs and expenses.
	31.4	The Procuring Entity or its designated representative as specified shall be entitled to attend the tests and/or inspections under GCC Clause 30.1, provided that the Procuring Entity shall bear all of its own costs and expenses incurred in connection with such attendance.
	31.5	Whenever the Supplier is ready to carry out any such test and inspection, it shall give a reasonable advance notice, including the place and time, to the Procuring Entity. The Supplier shall obtain from any relevant third party or manufacturer any necessary permission or consent to enable the Procuring Entity or its designated representative to attend the test and/or inspection.
	31.6	The Procuring Entity may require the Supplier to carry out any test and/or inspection not required by the Contract, but deemed necessary to verify that the characteristics and performance of the Goods comply with the technical specifications, codes and standards under the Contract, provided that the Supplier's reasonable costs and expenses incurred in the carrying out of such test and/or inspection shall be added to the Contract Price. Further, if such test and/or inspection impede the progress of manufacturing and/or the Supplier's performance of its other obligations under the Contract, due allowance will be made in respect of the Delivery and Completion Schedule and the other obligations so affected.
	31.7	The Procuring Entity may reject any Goods or any part thereof that fail to pass any test and/or inspection or do not conform to the specifications. The Supplier shall either rectify or replace such rejected Goods or parts thereof or make alterations necessary to meet the specifications at no cost to the Procuring Entity, and shall repeat the test and/or inspection, at no cost to the Procuring Entity, upon giving a notice under GCC Sub Clause 30.5.
	31.8	The Supplier agrees that neither the execution of a test and/or inspection of the Goods or any part thereof, nor the attendance by the Procuring Entity or its

	representative, nor the issue of any report as stated under GCC Sub Clause 30.2, shall relieve the Supplier from any warranties or other obligations under the Contract.
32. Warranty	32.1 The Supplier warrants that all the Goods supplied under the Contract are new, unused, and of the most recent or current models, and that they incorporate all recent improvements in design and materials, except when the design and/or material required by the Procuring Entity provides otherwise under GCC Clause 18.
	32.2 The Supplier further warrants that all Goods supplied under this Contract shall have no defect, arising from design, materials, or workmanship or from any act or omission of the Supplier that may develop under normal use of the supplied Goods in the conditions prevailing in Bangladesh.
	32.3 In order to assure that manufacturing defects shall be corrected by the Supplier, manufacturer, or distributor, as the case may be, a warranty shall be required from the Supplier for a minimum period of three (3) months, in the case of supplies, and one (1) year, in the case of equipment, after performance of the contract or such other period as may be specified in the PCC .
	32.4 The Warranty Period of the Supplies shall start from the date of completion of delivery in the form of submission by the Supplier and acceptance by the Procuring Entity, of the Delivery Chalan
	32.5 The Warranty Periods may vary among the various items and lots. The warranty for Goods delivered earlier will expire earlier than the succeeding deliveries.
	32.6 The Procuring Entity shall promptly notify the Supplier in writing of any claims arising under this warranty.
	32.7 Upon receipt of such notice, the Supplier shall, within the period specified in the PCC , expeditiously repair or replace the defective Goods or parts thereof, at no cost to the Procuring Entity.
33. Extension of Delivery and Completion Schedule	33.1 The Supplier must deliver the Goods or perform the services procured within the period prescribed by the Procuring Entity, as specified in the Contract.
	33.2 If at any time during performance of the Contract, the Supplier or its subcontractors should encounter conditions impeding timely delivery of the Goods or completion of Related Services as stated under GCC Clause 21, the Supplier shall promptly notify the Procuring Entity in writing. It must state therein the cause/s and duration of the expected delay. The Procuring Entity shall decide whether and by how much to extend the time. In all cases, the request for extension should be submitted before the lapse of the original delivery date.
	33.3 Within twenty-one (21) days of receipt of the Supplier's notice, the Procuring Entity shall evaluate the situation and may grant time extensions, if based on justifiable grounds, without liquidated damages.
	33.4 The Procuring may extend up to twenty percent (20%) of the original contract time, above 20% of the original contract time approval of Head of Procuring Entity (HOPE) or authorized officer shall be required, in which case the extension shall be ratified by the Parties by amendment of the Contract as stated under GCC Clause 41.
	33.5 Except in case of Force Majeure, as provided under GCC Clause 36, a delay by the Supplier in the performance of its delivery and completion obligations shall render the Supplier liable to the imposition of Liquidated Damages pursuant to GCC Clause 33, unless an extension of the Delivery and Completion Schedule is agreed upon, pursuant to GCC Clause 32.

34. Liquidated Damages	34.1 Except as provided under GCC Sub Clause 37, if the Supplier fails to complete the delivery of Goods and related services within the Delivery and Completion Schedule specified in the contract or as extended, the Procuring Entity shall, as Liquidated Damages or Delay Damages, deduct from the Contract Price, a sum at the percent-rate per day of delay as specified in the PCC, of the contract value of the undelivered Goods and related services or part thereof delivered after the Delivery and Completion Schedule or as extended. The total amount of Liquidated Damages or Delay Damages shall not exceed the amount specified in the PCC. The Procuring Entity may deduct Liquidated damages from payments due to the Supplier. Payment of Liquidated damages shall not affect the Supplier's liabilities.
35. Limitation of Liability	35.1 Except in cases of criminal negligence or wilful misconduct, (a) the Supplier shall not be liable to the Procuring Entity, whether in contract, tort, or otherwise, for any indirect or consequential loss or damage, loss of use, loss of production, or loss of profits or interest costs, provided that this exclusion shall not apply to any obligation of the Supplier to pay liquidated damages to the Procuring Entity; and (b) the aggregate liability of the Supplier to the Procuring Entity, whether under the Contract, in tort or otherwise, shall not exceed the total Contract Price, provided that this limitation shall not apply to the cost of repairing or replacing defective equipment, or to any obligation of the supplier to indemnify the Procuring Entity with respect to patent infringement.
36. Adjustment for Changes in Legislation	36.1 Unless otherwise specified in the Contract, if after the Contract, any law, regulation, ordinance, order or bylaw having the force of law is enacted, promulgated, abrogated, or changed in Bangladesh (which shall be deemed to include any change in interpretation or application by the competent authorities) that subsequently affects the Delivery Date and/or the Contract Price, then such Delivery Date and/or Contract Price shall be correspondingly increased or decreased, to the extent that the Supplier has thereby been affected in the performance of any of its obligations under the Contract. Notwithstanding the foregoing, such additional or reduced cost shall not be separately paid or credited if the same has already been accounted for in the adjustment of Contract Price where applicable, under GCC Clause 23.
37. Force Majeure	37.1 Force Majeure may include, but is not limited to, exceptional events or circumstances of the kind listed below: (i) war, hostilities (whether war be declared or not), invasion, act of foreign enemies; (ii) rebellion, terrorism, sabotage by persons other than the Contractor's Personnel, revolution, insurrection, military or usurped power, or civil war; (iii) riot, commotion, disorder, strike or lockout by persons other than the Contractor's Personnel; (iv) munitions of war, explosive materials, ionising radiation or contamination by radio-activity, except as may be attributable to the Contractor's use of such munitions, explosives, radiation or radio-activity, and (v) natural catastrophes such as cyclone, hurricane, typhoon, tsunami, storm surge, floods, earthquake, landslides, fires, epidemics, quarantine restrictions, or volcanic activity; (vi) freight embargoes; (vii) acts of the Government in its sovereign capacity.

	37.2 The Head of Procuring Entity decides the existence of a Force Majeure that will be the basis of the issuance of order for suspension of Supply as stated under GCC Sub Clause 39.2.
38. Notice of Force Majeure	38.1 If a Party is or will be prevented from performing its substantial obligations under the Contract by Force Majeure, then it shall give notice within fourteen (14) days after the party became aware, to the other Party of the event or circumstances constituting the Force Majeure and shall specify the obligations, the performance of which is or will be prevented. 38.2 Notwithstanding any other provision of this Clause, Force Majeure shall not apply to obligations of either Party to make payments to the other Party under the Contract.
39. Duty to Minimise Delay	39.1 Each Party shall at all times use all reasonable endeavours to minimise any delay in the performance of the Contract as a result of Force Majeure. 39.2 A Party shall give notice to the other Party when it ceases to be affected by the Force Majeure.
40. Consequences of Force Majeure	40.1 The Supplier shall not be liable for forfeiture of its security, liquidated damages, or termination for default if and to the extent that its delay in performance or other failure to perform its obligations under the Contract is the result of an event of Force Majeure.
	40.2 The Procuring Entity may suspend the delivery or contract implementation, wholly or partly, by written order for a certain period of time, as it deems necessary due to Force Majeure as defined in the Contract.
	40.3 Delivery shall be made either upon the lifting or the expiration of the suspension order. However, if the Procuring Entity terminates the contract as stated under GCC Clause 40, resumption of delivery cannot be done.
	40.4 After receiving notice under GCC Sub Clause 37.1, the Procuring Entity shall proceed to determine these matters under the provisions of the Contract.
41. Termination	Termination for Default 41.1 The Procuring Entity, without prejudice to any other remedy for breach of Contract, by giving twenty-eight (28) days written notice of default sent to the Supplier, may terminate the Contract in whole or in part: i. if the Supplier fails to deliver any or all of the Goods within the period specified in the Contract, or within any extension thereof granted by the Procuring Entity pursuant to GCC Clause 32; or ii. if the Supplier fails to perform any other obligation under the Contract; or iii. if the Supplier, in the judgement of the Procuring Entity has engaged in corrupt, fraudulent, collusive and coercive practices (or obstructive practice in case of Development Partner), as defined in GCC Clause 6, in competing for or in executing the Contract; or iv. if the deductible amount due to Liquidated Damages reaches its maximum as stated under GCC Sub Clause 33 41.2 In the event the Procuring Entity terminates the Contract in whole or in part, as stated under GCC Clause 40.1, the Procuring Entity may procure, upon such terms and in such manner as it deems appropriate, Goods or related services similar to those undelivered or not performed, and the Supplier shall be liable to the Procuring Entity for any additional costs for such similar Goods or related services. However, the Supplier shall continue performance of the Contract to the extent not terminated.

	Termination for Insolvency 41.3 The Procuring Entity shall terminate this Contract if the Supplier is declared bankrupt or insolvent as determined with finality by a court of competent jurisdiction. In this event, termination will be without compensation to the Supplier, provided that such termination will not prejudice or affect any right of action or remedy which has accrued or will accrue thereafter to the Procuring Entity and/or the Supplier.
	Termination for Convenience 41.4 The Procuring Entity, by giving twenty-eight (28) days written notice sent to the Supplier, may terminate this Contract, in whole or in part, at any time for its convenience. The notice of termination shall specify that the termination is for the procuring Entity's convenience, the extent to which performance of the Supplier under the contract is terminated, and the date upon which such termination becomes effective. 41.5 The Goods that have been delivered and/or performed or are ready for delivery or performance within twenty-eight(28) days after the Supplier's receipt of Notice to Terminate shall be accepted by the Procuring Entity at the contract terms and prices. For Goods not yet performed and/or ready for delivery, the Procuring Entity may elect: (a) to have any portion delivered and/or performed and paid at the contract terms and prices; and/or (b) to cancel the remainder and pay to the Supplier an agreed amount for partially completed and/or performed goods and for materials and parts previously procured by the Supplier.
	41.6 The expiration of the Delivery and Completion Schedule, initiation of amicable settlement of disputes, adjudication and arbitral proceedings under the set terms and conditions shall not be deemed a termination of the contract.
42. Amendment to Contract	42.1 The amendment to Contract shall generally include equitable adjustments in original Contract price, Delivery and Completion Schedule and, any other changes acceptable under the conditions of the Contract. 42.2 The Procuring Entity shall amend the Contract, incorporating the changes approved in accordance with the Delegation of Financial Power or sub-delegation thereof and, introduced to the original terms and conditions of the Contract.
43. Settlement of Disputes	43.1 <u>Amicable Settlement:</u> (a) The Procuring Entity and the Supplier shall use their best efforts to settle amicably all disputes arising out of or in connection with this Contract or its interpretation.
	43.2 <u>Adjudication</u> (a) If the Supplier /Procuring Entity believe that amicable settlement of dispute is not possible between the two parties, the dispute shall be referred to the Adjudicator within fourteen (14) days of first written correspondence on the matter of disagreement; (b) The Adjudicator named in the PCC is jointly appointed by the parties. In case of disagreement between the parties, the Appointing Authority

	designated in the PCC shall appoint the Adjudicator within fourteen (14) days of receipt of a request from either party; (c) The Adjudicator shall give its decision in writing to both parties within twenty-eight (28) days of a dispute being referred to it; (d) The Supplier shall make all payments (fees and reimbursable expenses) to the Adjudicator, and the Procuring Entity shall reimburse half of these fees through the regular progress payments; (e) Should the Adjudicator resign or die, or should the Procuring Entity and the Supplier agree that the Adjudicator is not functioning in accordance with the provisions of the Contract; a new Adjudicator will be jointly appointed by the Procuring Entity and the Supplier. In case of disagreement between the Procuring Entity and the Supplier the Adjudicator shall be designated by the Appointing Authority designated in the PCC at the request of either party, within fourteen (14) days of receipt of a request from either Party. 43.3 Arbitration (a) If the Parties are unable to reach a settlement under GCC Clause 42.1 or 42.2 within twenty-eight (28) days of the first written correspondence on the matter of disagreement, then either Party may give notice to the other party of its intention to commence arbitration in accordance with GCC SubClause 42.3(b); (b) The arbitration shall be conducted in accordance with the Arbitration Act (Act No 1 of 2001) of Bangladesh as at present in force and in the place shown in the PCC.
--	---

Section 4. Particular Conditions of Contract

Instructions for completing the Particular Conditions of Contract are provided, as needed, in the notes in italics mentioned for the relevant GCC clauses.

GCC Clause	Amendments of, and Supplements to, Clauses in the General Conditions of Contract
GCC 1.1(q)	The Procuring Entity is <i>General Manager, RPCL-NORINCO INTL POWER LIMITED</i>
GCC 1.1(v)	The site(s)/ point(s) of delivery is/are: <i>Patuakhali 1320 (2×660) MW Coal Fired Thermal Power Plant Jetty, Dhankhali Union, Kalapara Upazila, Patuakhali District.</i>
GCC 3.1	For notices , the Procuring Entity's contact details shall be: Attention: Address: RPCL-NORINCO INTL POWER LIMITED Asian Tower, 9th Floor, House # 52, Road # 21, Nikunja 2, Khilkhet, Dhaka 1229, Bangladesh Telephone: +88 02 55098013, +88 02 55098012, +88 02 55098014 Facsimile number: Electronic mail address: pd1320rnpl@gmail.com
	For notices , the Supplier's contact details shall be: Attention: Address: Telephone: Facsimile number: Electronic mail address:
GCC 4.1	The framework contract period is <i>12 (Twelve) months</i> . The contract commence from [insert commencement date]
GCC 8.1(i)	The following documents shall also be part of the Contract: <i>Acceptance of NoA, Performance Security, Clarification or Amendment if any, All sorts of correspondence if any</i>
GCC 9.1	The Scope of Supply shall be defined in <i>Section 6, Schedule of Requirements & Section 7: Technical Specifications.</i>
GCC 11	The Supplier or the Subcontractor that is a national of, or registered in, the following countries are not eligible: <i>Israel</i>
	Goods and related services to be supplied shall not have their origin in the following countries: <i>Israel</i>
GCC 21.2	The packing, marking and documentation inside and outside the packages shall be <i>Not Applicable</i>

GCC 22.1	The documents to be furnished by the Supplier as follows: - Copies of Supplier's invoice showing goods' description, quantity, unit price, total amount; - Delivery note, railway receipt, or truck receipt (if any); - Manufacturer's/ Supplier's warranty certificate (if any); - Inspection certificate issued by the nominated inspection agency (or Procuring Entity) and/ or the Supplier's factory inspection report (if any); - Certificate of origin, if any.
GCC 24.1	The original Contract price is: <i>[insert the amount in the NOA]</i>
GCC 26.1	The method and conditions of payment to be made to the Supplier under this Contract shall be as follows: (a) Advance Payment: Not Applicable (b) On Delivery and Acceptance: The payment shall be released to the Contractor upon submission of invoice after completion of each call-off order after adjustment (if any) according to Clause 7.11, Section 7. Payment of the contractor shall be made in the Bank Account in any scheduled Bank of Bangladesh of the title of the Contract specified in the below, nominated by the Contractor in the current specified in the Contract The particulars of the Bank Account nominated are as follows : Title of the Account : <i>[insert title to whom the Contract awarded]</i> Name of the Bank : <i>[insert name with code, if any]</i> Name of the Branch : <i>[insert branch name with code ,if any]</i> Account Number : <i>[insert number]</i> Address : <i>[insert location with district]</i> Tel: Fax: e-mail address:
GCC 26.3	Payments shall be made in no case later than the <i>30(Thirty) days</i> after submission of an invoice or request for payment by the Supplier, and after the Procuring Entity has accepted it.
GCC 26.5	None
GCC 28.1	The contract price shall include all applicable VAT, TAX and port related charges including but not limited to River Dues, Terminal Charge, Port dues etc.
GCC 31.1	The inspections and tests shall be : <i>As per Section 7: Technical Specifications</i>

GCC 32.3	The Warranty Period shall be : <i>Not Applicable</i>
GCC 32.7	The Supplier shall correct any defects covered by the warranty within <i>[insert days]</i> of being notified by the Procuring Entity of the occurrence of such defects.
GCC 34.1	The amount of Liquidated Damages is .1 of ONE (1) percent of the contract value of the undelivered Goods or any part thereof delivered after expiry of the Delivery and Completion Schedule or extended Delivery and Completion Schedule, as applicable, per day of delay. <u>Guide to application of GCC Sub Clause 33.1 above</u> <i>[Liquidated damages is equivalent to an amount to be determined in accordance with the following formulae</i> $T = V \times P \times n$ Where; T = Total amount of Liquidated Damages V= Contract Value of undelivered Goods or any part thereof, delivered after expiry of the Delivery and Completion Schedule or extended Delivery and Completion Schedule, as applicable P = Percent-rate at which the Liquidated Damages shall be imposed per day of delay n = No of days delayed for delivery of the undelivered Goods or any part thereof, after expiry of the Delivery and Completion Schedule or extended Delivery and Completion Schedule, as applicable. The maximum amount of Liquidated Damages for the undelivered Goods or any part thereof is <i>10(ten)</i> percent of the final Contract Price of the whole of the Goods and related services.
GCC 43.2(b)&(e)	The Adjudicator jointly appointed by the Parties is: Name: Address: Tel No: Fax No: e-mail address: In case of disagreement between the parties, the Appointing Authority for the Adjudicator is the President of the Institution of Engineers, Bangladesh (IEB).
GCC 43.3(b)	Arbitration shall take place in: <i>Bangladesh</i>

Section 5.Tender and Contract Forms

Form	Title
------	-------

Tender Forms

PG3A – 1	Tender Submission Letter
PG3A – 2	Tenderer Information Sheet
PG3A -- 3	Subcontractor Information (<i>if applicable</i>)
PG3A –4A	Price Schedule for Goods
PG3A –4B	Price Schedule for Related Services
PG3A – 5	Specifications Submission and Compliance Sheet
PG3A – 6	Manufacturer's Authorisation Letter
PG3A – 7	Bank Guarantee for Tender Security(<i>when this option is chosen</i>)
PG3A -- 8	Bank's Commitment for Line of Credit (<i>when this option is chosen</i>)

Contract Forms

PG3A – 9	Notification of Award
PG3A–10	Contract Agreement
PG3A – 11	Bank Guarantee for Performance Security(<i>when this option is chosen</i>)
PG3A – 12	Bank Guarantee for Advance Payment(<i>if applicable</i>)

Forms PG3A-1 to PG3A-8 comprises part of the Tender and should be completed as stated in ITT Clause 21.

Forms PG3A-9 to PG3A-12comprises part of the Contract as stated in GCC Clause 7.

Tender Submission Letter (Form PG3A – 1)

*[This letter shall be completed and signed by the Authorised Signatory
Preferably on the Letter-Head pad of the Tenderer].*

To: <i>[Contact Person]</i> <i>[Name of Procuring Entity]</i> <i>[Address of Procuring Entity]</i>	Date:
Invitation for Tender No:	<i>IFT No</i> _____
Tender Document No:	
Lot No(<i>when applicable</i>)	<i>Lot No</i> _____

We, the undersigned, tender to supply in conformity with the Tender Document the following Goods and related services, viz:

SUPPLY OF 25,000 MT LIMESTONE AT PLANT JETTY FOR PATUAKHALI 1320 (2×660) MW COAL FIRED THERMAL POWER PLANT

In accordance with ITT Clauses 25 and 26, the following price applies to our Tender:

The Tender Price is: (ITT Sub Clause 24.9 and 25.1)	<i>Tk. [in figures]</i> _____ <i>Taka- [in words]</i> _____
The unconditional discount (ITT Sub Clause 24.10 and 25.1)	<i>In % [percent]</i> _____
Mandatory Spare Parts Price is : (Not Applicable)	<i>Tk. [in figures]</i> _____ <i>Taka- [in words]</i> _____

In signing this letter, and in submitting our Tender, we also confirm that:

- a) our Tender shall be valid for the period stated in the Tender Data Sheet (ITT Sub Clause 29.1) and it shall remain binding upon us and may be accepted at any time before the expiration of that period;
- b) a Tender Security is attached in the form of a *[Pay Order / Bank Draft / Bank Guarantee]* in the amount stated in the Tender Data Sheet (ITT Clause 31) and valid for a period of twenty-eight (28) days beyond the Tender Validity date;
- c) if our Tender is accepted, we commit to furnishing a Performance Security in the amount stated in the Tender Data Sheet (ITT Sub Clause 63.1) in the form stated in Tender Data Sheet (ITT Sub Clause 64.1) and valid for a period of twenty-eight (28) days beyond the date of completion of our performance obligations;
- d) we have examined and have no reservations to the Tender Document, issued by you on *[insert date]*;

including Addendum to Tender Documents No(s) *[state numbers]* ,issued in accordance with the Instructions to Tenderers (ITT Clause 11). *[insert the*

number and issuing date of each addendum; or delete this sentence if no Addendum have been issued];

- e) we, including as applicable, subcontractor for any part of the contract resulting from this Tender process, have nationalities from eligible countries, in accordance with ITT Sub Clause 5.1;
- f) we are submitting this Tender as a sole Tenderer
- g) we are not a Government owned entity as defined in ITT Sub Clause 5.9 or we are a Government owned entity, and we meet the requirements of ITT Sub Clause 5.9];
(delete one of the above as appropriate)
- h) we, declare that we are not associated, nor have been associated in the past, directly or indirectly, with a consultant or any other entity that has prepared the design, specifications and other documents, in accordance with ITT Sub Clause 5.5;
- i) we, including as applicable Subcontractor have not been declared ineligible by the Government of Bangladesh or the Development Partner, under the laws of Bangladesh or official regulations or by an act of compliance with a decision of the United Nations Security Council on charges of engaging in corrupt, fraudulent, collusive, coercive(or obstructive in case of Development Partner)practices, in accordance with ITT Sub Clause 5.6;
- j) furthermore, we are aware of ITT Sub Clause 4.2 concerning such practices and pledge not to indulge in such practices in competing for or in executing the Contract;
- k) we intend to subcontract an activity or part of the Supply, in accordance with ITT Sub Clause 16.1 to the following Subcontractor(s);

Nature of the Supply or related service	Name and address of Subcontractor
(Not Applicable)	

- l) we, confirm that we do not have a record of poor performance, such as abandoning the Supply, not properly completing contracts, inordinate delays, or financial failure as stated in ITT Sub Clause 5.7, and that we do not have, or have had, any litigation against us, other than that stated in the Tenderer Information Sheet(Form PG3A-2);
- m) we are not participating as Tenderers in more than one Tender in this Tendering process. We understand that your written Notification of Award shall become a binding Contract between us, until a formal Contract is prepared and executed;
- n) we understand that you reserve the right to accept or reject any Tender, to cancel the Tender proceedings, or to reject all Tenders, without incurring any liability to Tenderers, in accordance with ITT Clause 57.1.

Signature:

[insert signature of authorized representative of the Tenderer]

Name:

[insert full name of signatory with National ID]

In the capacity of:

[insert designation of signatory]

Duly authorised to sign the Tender for and on behalf of the Tenderer

[If there is more than one (1) signatory add other boxes and sign accordingly].

Attachment 1: Written confirmation authorizing the above signatory(ies) to commit the Tenderer, in accordance with ITT Sub-Clause 36.3;

Tenderer Information Sheet (Form PG3A-2)

[The Tenderer shall fill in this Form in accordance with the instructions indicated below. No alterations to its format shall be permitted and no substitutions shall be accepted]

Invitation for Tender No: [IFT No]

Date [Insert date of Tender Submission]

Tender Document No: [Package No]

Lot No. (when applicable) [Lot No]

1. Eligibility Information of the Tenderer [ITT Clauses 5 & 26]				
1.1	Tenderer's Legal Name:			
1.2	Tenderer's legal address in Country of Registration			
1.4	Tenderer's Year of Registration			
1.5	Tenderer's legal status [complete the relevant box]			
	Proprietorship			
	Partnership			
	Limited Liability Concern			
	Government-owned Enterprise			
	Others [please describe, if applicable]			
1.6	Tenderer's Authorised Representative Information			
	Name			
	National ID number			
	Address			
	Telephone / Fax Numbers			
	e-mail address			
1.7	Litigation [ITT Cause 13]			
	A. No pending litigation ☐ [if no pending litigation put Tick Mark in Box]			
	B. Pending litigation			
	Year	Matter in dispute	Value of Pending Claim in Taka	Value of Pending Claim as Percentage of Net Worth
1.8	Tenderer to attach photocopies of the original documents mentioned aside		[All documents required under ITT Clauses 5 and 26]	

The following two information are applicable for National Tenderers		
1.9	Tenderer's Value Added Tax Registration (VAT) Number	
1.10	Tenderer's Tax Identification Number(TIN)	
[The foreign Tenderers, in accordance with ITT Sub Clause 5.1, shall provide evidence by a written declaration to that effect to demonstrate that it meets the criterion]		
2. Qualification Information of the Tenderer [ITT Clause 28]		
2.1	General Experience in the supply of Goods and related services of Tenderer [State years of experience]	
2.2	Specific Experience of satisfactory completion of supply of similar Goods	
	Contract No	[insert reference no] of [insert year]
	Name of Contract	[insert name]
	Award date	[insert date]
	Completion date	[insert date]
	Total Contract Value	[insert amount]
	Procuring Entity's Name Address Tel / Fax e-mail Brief description with justifications of the similarity compared to the Procuring Entity's requirements	[state justification in support of its similarity compared to the proposed supply]
2.3	Supply and/or production capacity of Goods are:	
	Year	Quantity
		Type of Goods
2.4	Liquid assets available	
	No	Source of Financing
		Amount Available

Subcontractor Information (Form PG3A-3)

[This Form should be completed by each Subcontractor, preferably on its Letter-Head Pad]

Invitation for Tender No:

[IFT No]

Tender Package No

[Package No]

Lot No. (*when applicable*)

[Lot No]

[Not Applicable]

1. Eligibility Information of the Subcontractor <i>[ITT Clause 5 and 26]</i>		
1.1	Nationality of Individual or country of Registration	
1.2	Subcontractor's legal title	
1.3	Subcontractor's registered address	
1.4	Subcontractor's legal status <i>[complete the relevant box]</i>	
	Proprietorship	
	Partnership	
	Limited Liability Concern	
	Government-owned Enterprise	
	Other (please describe)	
1.5	Subcontractor's year of registration	
1.6	Subcontractor's authorised representative details	
	Name	
	Address	
	Telephone / Fax numbers	
	e-mail address	
1.7	Subcontractor to attach copies of the following original documents	All documents to the extent relevant to ITT Clause 5 and 26 in support of its qualifications
The following two information are applicable for national Subcontractors		
1.8	Subcontractor's Value Added Tax Registration (VAT) Number	

1.9	Subcontractor's Tax Identification Number(TIN)		
[The foreign Subcontractors , in accordance with ITT Sub Clause 5.1, shall provide evidence by a written declaration to that effect to demonstrate that it meets the criterion]			
2. Key Activity(ies) for which it is intended to be Subcontracted [ITT Sub Clause 16.1]			
2.1	Elements of Activity	Brief description of Activity	
2.2	List of Similar Contracts in which the proposed Subcontractor had been engaged		
	Name of Contract and Year of Execution		
	Value of Contract		
	Name of Procuring Entity		
	Contact Person and contact details		
	Type of Work performed		

Price Schedule for Goods & Related Services (Form PG3A-4A)

Invitation for Tender No:		Date:	
Tender Document No:		Package Description:	<i>[enter description as specified in Section 6]</i>
Tender Lot No:		Lot Description:	<i>[enter description as specified in Section 6]</i>

A: PRICE OF GOODS AND DELIVERY SCHEDULE

1	2	3	3	4	5	6	7	8
Item N° .	Description Of Item	Country of Origin	Unit of Measurement	Estimated Quantity	Unit price	Total price (col. 4 × 5)	Point of Delivery as per Schedule of Requirement	Delivery period offered as per call-off order. ³
					(Note1)		(Note2)	(Note 3)
1	SUPPLY OF 25,000 MT LIMESTONE AT PLANT JETTY FOR PATUAKHALI 1320 (2×660) MW COAL FIRED THERMAL POWER PLANT		MT	25,000 MT			Patuakhali 1320 (2×660) MW Coal Fired Thermal Power Plant Jetty	As per Call-off order

Note 1: All unit rates and prices quoted by the Tenderers against each basic item or activity shall include the Tenderer's profit, overheads, VAT and all other charges including corresponding incidental service charges and premiums for banking and insurances, as applicable and, shall be the delivered price in final destination or at point of delivery and, thus forth the total Tender Price quoted by the Tenderers. Please follow the illustration shown in the next page (Sample VAT & TAX Calculation) for filling up Column 6.

Note 2: Tenderer will complete these columns as appropriate following the details specified in Section 6: Schedule of Requirements & Section 7: Technical Specifications. **This contract may be used by other than PE's office on condition of mentioning the quantity and delivery point in the separate lots in Section 6: Schedule of requirements.**

Note 3: Tenderer will complete these columns as appropriate following the details specified in Section 6: Schedule of Requirements

Signature:	<i>[insert signature of authorised representative of the Tenderer]</i>
Name:	<i>[insert full name of signatory with National ID]</i>
In the capacity of:	<i>[insert designation of signatory]</i>
Duly authorised to sign the Tender for and on behalf of the Tenderer	

Sample VAT & TAX Calculation

[The following illustration is only for information. A Tenderer is requested to follow this illustration for filling up the Price Schedule for Goods & Related Services (Form PG3A-4A)]

Sl No.	Description	Price (BDT) (Excluding VAT & TAX)	TAX (5%)	Price Including TAX (BDT)	VAT (10%) (BDT)	Price for (BDT) (Including VAT & TAX)
	Column 1	Column 2	Column 3=Column 4- Column 2	Column 4= 100/.95	Column 5= 10% of Column 4	Column 6= Column 5 + Column 4
1	Limestone	100(In Figures)	5.263 (In Figures)	105.263(In Figures)	10.526(In Figures)	115.789 (In Figures)

Note:

- This above-mentioned VAT & TAX calculation has been incorporated from **S.R.O No. 161-Law/Tax-36/2024 & S.R.O No-19-Law/2025/273-VAT**. In case any new SRO is issued prior to or during the bill payment process, VAT and TAX deductions shall be made as per the provisions stipulated in the said SRO.

Specifications Submission and Compliance Sheet (Form PG3A-5)

Invitation for Tender No:
Tender Document No:

Date:
Package Description: [enter description as specified in Section 6]
Lot Description: [enter description as specified in Section 6]

Tender Lot No:

Table 1: Limestone Specification

SI No.	Limestone Constituents Parameters *	Unit	Acceptable Range	Tenderer's Proposed Value
1	CaO	Weight-%	≥50.4	
2	MgO	Weight-%	≤2	
3	SiO ₂	Weight-%	≤2	
4	Particle Size	mm	≤20	

Table 2: Technical Solution & Data

SI. No	Description	Declaration
Details of Limestone		
1	Whether Limestone is directly sourced from mine or from Importer/Exporter or Ready Stock	
2	Name of mine owner/Importer or exporter	
3	Name of the Limestone mine(s) (Applicable for importer/Exporter as well)	
4	Source Country	
5	Mine Address (Applicable for importer/Exporter as well)	
6	Limestone loading port	
7	Other information (if any)	

[The Tenderer should complete all the columns as required]

Signature:	<i>[insert signature of authorised representative of the Tenderer]</i>
Name:	<i>[insert full name of signatory with National ID]</i>
In the capacity of:	<i>[insert designation of signatory]</i>
Duly authorised to sign the Tender for and on behalf of the Tenderer	

Not For Submission

Manufacturer's Authorisation Letter (Form PG3A - 6)

[The Tenderer shall require the Manufacturer to fill in this Form in accordance with the instructions indicated. This letter of authorization should be on the letterhead of the Manufacturer and should be signed by a person with the proper authority to sign documents that are binding on the Manufacturer.]

[The Tenderer shall include it in its Tender, if so indicated in the TDS as stated under ITT SubClause 27.1 (f)]

[Not Required]

Invitation for Tender No:	Date:
Tender Package No:	
Tender Lot No (when applicable):	
To: [Name and address of Procuring Entity]	

WHEREAS

We *[insert complete name of Manufacturer]*,

who are official manufacturers of *[insert type of goods manufactured]*, having factories at *[insert full address of Manufacturer's factories]*, do hereby

authorize *[insert complete name of Tenderer]* to supply the following Goods, manufactured by us *[insert name and or brief description of the Goods]*.

We hereby extend our full guarantee and warranty as stated under GCC Clause 31 of the General Conditions of Contract, with respect to the Goods offered by the above Tenderer.

Signed: *[insert signature(s) of authorized representative(s) of the Manufacturer]*

Name: *[insert complete name(s) of authorized representative(s) of the Manufacturer]*

Address: *[insert full address including Fax and e-mail]*

Title: *[insert title]*

Date: *[insert date of signing]*

Bank Guarantee for Tender Security (Form PG3A – 7)

[this is the format for the Tender Security to be issued by a scheduled Bank of Bangladesh as stated under ITT Clause 31 and 32]

Invitation for Tender No:

Date:

Tender Document No:

Tender Lot No:

To:

[Name and address of Procuring Entity]

TENDER GUARANTEE No:[insert number]

We have been informed that *[insert name of Tenderer]* (hereinafter called “the Tenderer”) intends to submit to you its Tender dated *[insert date of Tender]* (hereinafter called “the Tender”) for the supply of *[description of goods and related services]* under the above Invitation for Tenders (hereinafter called “the IFT”). Furthermore, we understand that, according to your conditions, Tenders must be supported by a Bank Guarantee for Tender Security.

At the request of the Tenderer, we *[insert name of Bank]* hereby irrevocably unconditionally undertake to pay you, without cavil or argument, any sum or sums not exceeding in total an amount of Tk *[insert amount in figures and in words]* upon receipt by us of your first written demand accompanied by a written statement that the Tenderer is in breach of its obligation(s) under the Tender conditions, because the Tenderer:

- a. has withdrawn its Tender after opening of Tenders but within the validity of the Tender Security ; or
- b. refused to accept the Notification of Award (NOA) within the period as stated under Instructions to Tenderers (ITT) ; or
- c. failed to furnish Performance Security within the period as stipulated in the NOA; or
- d. refused to sign the Contract Agreement by the time specified in the NOA; or
- e. did not accept the correction of the Tender price following the correction of the arithmetic errors in accordance with the ITT.

This guarantee will expire:

- (a) if the Tenderer is the successful Tenderer, upon our receipt of a copies of the contract signed by the Tenderer and the Performance Security issued to you in accordance with the ITT; or
- (b) if the Tenderer is not the successful Tenderer, twenty-eight (28) days after the expiration of the Tenderer's Tender validity period, being *[date of expiration of the Tender validity plus twenty-eight(28) days]*

Consequently, we must receive at the above-mentioned office any demand for payment under this guarantee on or before that date.

Signature

Seal

Letter of Commitment for Bank's Undertaking for Line of Credit (Form PG3A-8)

[This is the format for the Credit Line to be issued by any scheduled Bank of Bangladesh in accordance with ITT Clause 28.1(d)]

Invitation for Tender No:

Date:

Tender Document No:

Lot No (when applicable):

To:

[Name and address of the Procuring Entity]

CREDIT COMMITMENT No: *[insert number]*

We have been informed that *[name of Tenderer]* (hereinafter called "the Tenderer") intends to submit to you its Tender (hereinafter called "the Tender") for the supply of Goods of *[description of Goods and related services]* under the above Invitation for Tenders (hereinafter called "the IFT").

Furthermore, we understand that, according to your conditions, the Tenderer's Financial Capacity i.e. Liquid Asset must be substantiated by a Letter of Commitment of Bank's Undertaking for Line of Credit.

At the request of, and arrangement with, the Tenderer, we *[name and address of the Bank]* do hereby agree and undertake that *[name and address of the Tenderer]* will be provided by us with a revolving line of credit, in case awarded the Contract, for the delivery of Goods and related services viz. *[insert name of supply]*, for an amount not less than BDT *[in figure]* (*in words*) for the sole purpose of the supply of Goods and related services under the above Contract. This Revolving Line of Credit will be maintained by us until issuance of "Acceptance Certificate" by the Procuring Entity.

In witness whereof, authorised representative of the Bank has hereunto signed and sealed this Letter of Commitment.

Signature

Signature

Notification of Award (Form PG3A - 9)

Contract No:

Date:

To:

[Name of Contractor]

This is to notify you that your Tender dated *[insert date]* for the supply of Goods and related Services for *[name of contract]* for the Contract Price of Tk *[state amount in figures and in words]* as corrected and modified in accordance with the Instructions to Tenderers, has been approved by *[name of Procuring Entity]*.

You are thus requested to take following actions:

- i. accept in writing the Notification of Award within seven (7) working days of its issuance pursuant to ITT Sub-Clause 62.3
- ii. furnish a Performance Security in the specified format and in the amount of Tk *[state amount in figures and words]*, within fourteen (14) days of receipt of this Notification of Award but not later than *(specify date)*, in accordance with ITT Clause 64.2
- iii. sign the Contract within twenty-eight (28) days of issuance of this Notification of Award but not later than *(specify date)*, in accordance with ITT Clause 67.2

You may proceed with the execution of the supply of Goods and related Services only upon completion of the above tasks. You may also please note that this Notification of Award shall constitute the formation of this Contract, which shall become binding upon you.

We attach the draft Contract and all other documents for your perusal and signature.

Signed

Duly authorised to sign for and on behalf of
[name of Procuring Entity]

Date:

Frame Work Contract Agreement (Form PG3A -10)

THIS AGREEMENT made the [day] day of [month][year] between [name and address of Procuring Entity] (hereinafter called "the Procuring Entity") of the one part and [name and address of Supplier] (hereinafter called "the Supplier") of the other part:

WHEREAS the Procuring Entity invited Tenders for certain goods and related services, viz, [brief description of goods and related services] and has accepted a Tender by the Supplier for the supply of those goods and related services in the sum of Taka [Contract Price in figures and in words] (hereinafter called "the Contract Price").

NOW THIS AGREEMENT WITNESSETH AS FOLLOWS:

1. In this Agreement words and expressions shall have the same meanings as are respectively assigned to them in the General Conditions of Contract hereafter referred to.
2. The following documents forming the Contract shall be in the following order of precedence, namely :
 - (a) the signed Form of Contract Agreement;
 - (b) the Notification of Award
 - (c) the completed Tender
 - (d) Particular Conditions of Contract;
 - (e) General Conditions of Contract;
 - (f) Technical Specifications;
 - (g) Drawings;
 - (h) Price Schedules and Schedule of Requirements and;
 - (i) other document including correspondences listed in the PCC forming part of the Contract
3. In consideration of the payments to be made by the Procuring Entity to the Supplier as hereinafter mentioned, the Supplier hereby covenants with the Procuring Entity to provide the goods and related services and to remedy any defects therein in conformity in all respects with the provisions of the Contract.
4. The Procuring Entity hereby covenants to pay the Supplier in consideration of the provision of the goods and related services and the remedying of defects therein, the Contract Price or such other sum as may become payable under the provisions of the Contract at the times and in the manner prescribed by the Contract.
5. The quantities of Supplies specified in the Schedule of Requirements are estimated quantities only and are not purchased by this contract. If the call-off orders under this contract do not result in total orders of the quantities described as estimates, that fact shall not constitute the basis for an equitable adjustment.
6. The Procuring Entity shall order from the Supplier all the Supplies specified in the contract that are required to be purchased by the Purchaser during the period stated below, unless any Supplies are urgently required in an emergency situation and the Supplier is unable to deliver such Supplies within the period required by the Purchaser.
7. The Purchaser guarantees to order at least the value of Supplies specified as the minimum value in the Schedule of Requirements.
8. Any Supplies to be provided under this contract shall be ordered by the issue of call-off orders, which shall be issued by the Purchaser as Notices in accordance with GCC Clause 17, using the format attached to this Agreement. The authorised signatory for call-off orders shall be the official named in GCC Clause 3.
9. Call-off orders may be issued at any time during a period of one year from the date of contract indicated above. Any call-off order issued, but not completed, during this period, shall be governed by the Contract in the same way as if it had been completed during that period.
10. Call-off orders are subject to the following limitations and exceptions:

(a) where the value of a call-off order is less than 2½% of the contract price, the Supplier is not obliged to provide the Supplies, provided that the Supplier gives the Purchaser a notice, within three working days of the date of the call-off order, stating its intention not to provide the Supplies;

(b) where the value of a call-off order, or the total value of all call-off orders within a period of one month, is more than 25% of the contract price, the Supplier shall not be bound by the response times specified in the Schedule of Requirements, provided that the Supplier gives the Purchaser a notice, within three working days of the date of the call-off order, stating its inability to deliver the Supplies within the response time and specifying the delivery period which will apply.

IN WITNESS whereof the parties hereto have caused this Agreement to be executed in accordance with the laws of Bangladesh on the day, month and year first written above.

	For the Procuring Entity:	For the Supplier:
Signature		
Print Name		
Title		
In the presence of Name		
Address		

Bank Guarantee for Performance Security (Form PG3A – 11)

[this is the format for the Performance Security to be issued by a scheduled Bank of Bangladesh in accordance with ITT Sub Clause 64.1]

Contract No:

Date:

To:

[Name and address of Procuring Entity]

PERFORMANCE GUARANTEE No: *[insert number]*

We have been informed that *[name of supplier]* (hereinafter called “the Supplier”) has undertaken, pursuant to Contract No *[reference number of Contract]* dated *[date of Contract]* (hereinafter called “the Contract”) for the supply of *[description of goods and related services]* under the Contract.

Furthermore, we understand that, according to your conditions, Contracts must be supported by a performance guarantee.

At the request of the Supplier, we *[name of bank]* hereby irrevocably unconditionally undertake to pay you, without cavil or argument, any sum or sums not exceeding in total an amount of Tk *[insert amount in figures and in words]* upon receipt by us of your first written demand accompanied by a written statement that the Supplier is in breach of its obligation(s) under the Contract conditions, without you needing to prove or show grounds or reasons for your demand of the sum specified therein.

This guarantee is valid until *[date of validity of guarantee]*, consequently, we must receive at the above-mentioned office any demand for payment under this guarantee on or before that date.

[Signatures of authorized representatives of the bank]

Signature

Seal

Bank Guarantee for Advance Payment (Form PG3A – 12)

[this is the format for the Advance Payment Security to be issued by a scheduled Bank of Bangladesh in accordance with GCC Clause 26.1]

Contract No:

Date:

To:

[Name and address of Procuring Entity]

[Not Applicable]

ADVANCE PAYMENT GUARANTEE No: [insert number]

We have been informed that *[name of supplier]* (hereinafter called “the Supplier”) has undertaken, pursuant to Contract No *[reference number of Contract]* dated *[date of Contract]* (hereinafter called “the Contract”) for the supply of *[description of goods and related services]* under the Contract.

Furthermore, we understand that, according to your Particular Conditions of Contract Clause 25.1, Advance Payment(s) on Contracts must be supported by an irrevocable unconditional Bank Guarantee.

At the request of the Supplier, we *[name of bank]* hereby irrevocably unconditionally undertake to pay you, without cavil or argument, any sum or sums not exceeding in total an amount of Tk *[insert amount in figures and in words]* upon receipt by us of your first written demand accompanied by a written statement that the Supplier is in breach of its obligation(s) under the Contract conditions, without you needing to prove or show grounds or reasons for your demand of the sum specified therein.

We further agree that no change, addition or other modification of the terms of the Contract to be performed, or of any of the Contract documents which may be made between the Procuring Entity and the Supplier, shall in any way release us from any liability under this guarantee, and we hereby waive notice of any such change, addition or modification.

This guarantee is valid until *[date of validity of guarantee]*, consequently, we must receive at the above-mentioned office any demand for payment under this guarantee on or before that date.

[Signatures of authorized representatives of the bank]

Signature

Seal

Section 6. Schedule of Requirements

Invitation for Tender No:
Tender Document No:
Lot No (when applicable):

Date

A. List of Goods and Delivery Schedule

Item No.	Description of Item	Unit of Supply	Quantity of Units required	Point of Delivery	Date Required (in weeks)
1	2	3	4	5	6
				Note 2:	Note 1:
01	Limestone	MT	3,500 MT	Patuakhali 1320 (2×660) MW Coal Fired Thermal Power Plant Jetty	As per Call Off Order within 3 (Three) weeks
02			3,500 MT		As per Call Off Order within 3 (Three) weeks
03			3,500 MT		As per Call Off Order within 3 (Three) weeks
04			3,500 MT		As per Call Off Order within 3 (Three) weeks
05			3,500 MT		As per Call Off Order within 3 (Three) weeks
06			3,500 MT		As per Call Off Order within 3 (Three) weeks
07			4,000 MT		As per Call Off Order within 3 (Three) weeks

Note 1: The delivery period will start from the date of signing the contract and will continue till the expiration of the contract duration for delivery of goods as per the call-off order.

Note 2: The Procuring Entity must decide whether there is a separate unit of supply or one place of supply, specify in Column 5

This contract may be used by other than PE's office on condition of mentioning the quantity and delivery point in the separate lots in Section6: Schedule of requirements.

Note 3: The actual Call-Off Order Quantity may vary in line with the Plant requirement.

B. List of Related Services and Completion Schedule**[Not Required]**

When completing Form PG3A-4B the Tenderer shall quote prices and Completion date for services for each item against each lot

Item No.	Description of Related Services	Unit of Supply	Quantity of Units Required	Point at which Services are required	Required Completion Date for Services
1	2	3	4	5	6
Lot No 1: [enter description]					
01					As per Call Off Order
02					As per Call Off Order
.. n	<i>[add as many rows and details as there are individual items in the Lot]</i>	<i>[note 2]</i>	<i>[note 2]</i>		As per Call Off Order
Lot No 2: [enter description]					
01	<i>[add as many rows and details as there are individual items in the Lot]</i>				As per Call Off Order
02					As per Call Off Order
.. n					As per Call Off Order

Note 1: The delivery period will start from the date of signing the contract and will continue till the expiration of the contract duration for delivery of goods as per the call-off order.


Note 2: The Procuring Entity must decide whether there is a separate unit of supply and quantity of units, otherwise may specify ONE (1) in both columns or LUMP SUM in Column 4

Section 7. Technical Specifications

1. Project Synopsis

Bangladeshi state-owned company Rural Power Company Limited (RPCL) and China's state owned NORINCO International Cooperation Ltd. formed a JV company on 50:50 partnership basis named RPCL-NORINCO INTL POWER LIMITED (RNPL) is implementing Patuakhali 1320 (2x660) MW Coal Based Thermal Power Plant Project.

It is located in the Patuakhali County of the Barisal District in the southern city of Bangladesh, on the west bank of the Rabnabad Channel. It is about 8km away from Kalapara Upazila Township in the southwest, and about 77km and 38km away from Barisal City and Patuakhali County in the north. The proposed supporting jetty project of the power plant is located approximately 7km east of Kalapara Town in Patuakhali District, Bangladesh, the west side of the Rabnabad Channel. The Geographic coordinates of the jetty are 22°0.107'N, 90°18.957'E. The jetty is 340m long and 31m wide and is connected to the T0 transfer station for belt conveyor in land area behind by a trestle and causeway.

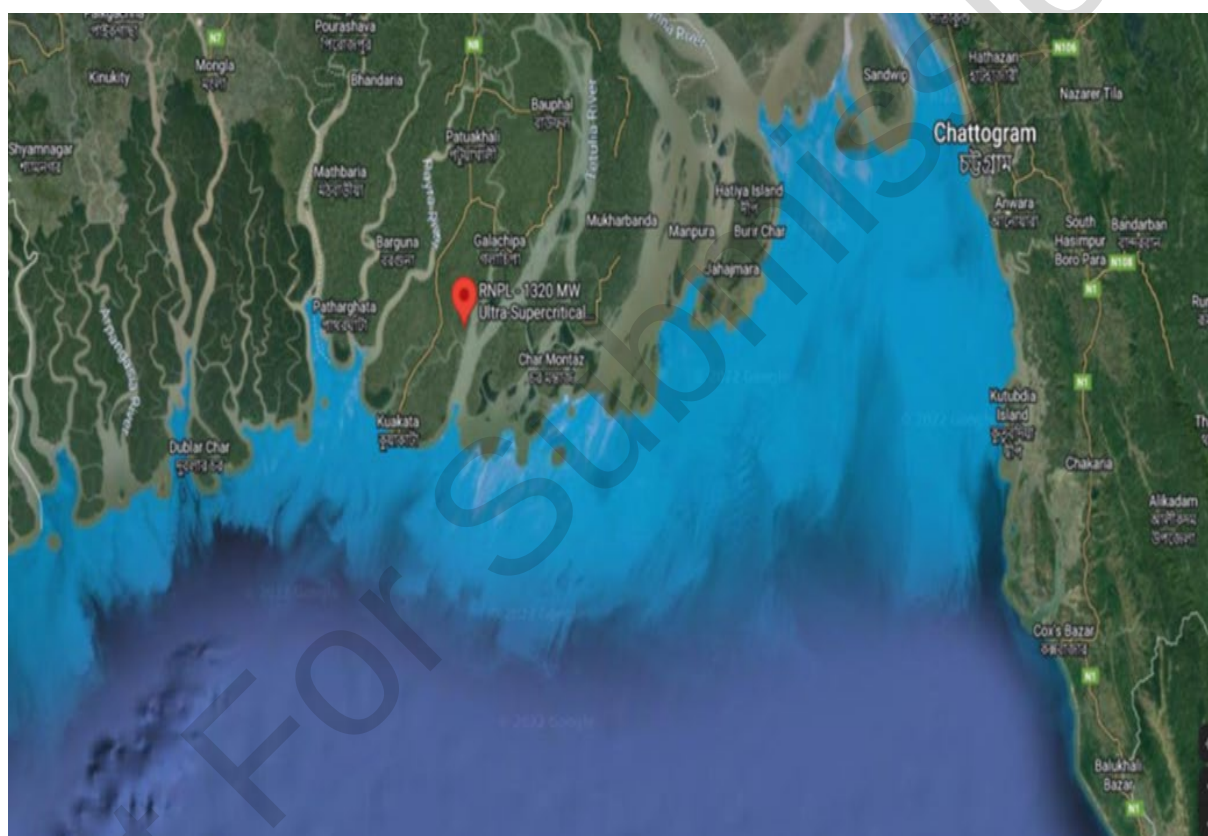



2. Deleted

3. General Information

The Tenderer shall perform all the investigations and due diligence that would include the following as minimum:

- Assess the risks which it is assuming under the contract for Limestone Procurement and Supply,
- Inform itself completely of the nature of the work, materials, and services necessary for the commencement and carrying out of the Services during the Term as defined in the terms and conditions.
- Inform itself fully as to the physical conditions and restrictions at the Project site, Facility provided at the Plant Jetty, including prevailing weather and current conditions, draft limitations and any other conditions or characteristic at the Site affecting or which may affect it carrying out of the Work;
- Inform itself fully about Environmental Impact Assessment ("EIA") report, which the Contractor has to necessarily abide by, while carrying out of the Work for entire duration of the Term of the Contract;
- Inform itself of all the applicable Legal Requirements of Government Authorities in relation to the Work as defined in the terms and conditions
- Inform itself of Applicable Laws relating to shipping and maritime, laws relating to inland waterways, taxes, duties & levies payable and applicable charges, etc. applicable to the carrying out of the Work in accordance with the (a) laws of Bangladesh and (b) laws of other en-route countries outside the territorial limits of Bangladesh which shall be passed through in the course of shipping from the Limestone Loading Point to ensuring delivery at the Limestone Delivery Point.
- Inform itself of all the rules and regulations, including export legislations, maritime practices, taxes, duties & levies, applicable charges, etc. in the Limestone-source country.

3.1 Weather Considerations

The project is located at southeastern coast zone of Bangladesh. It is subtropics monsoon climate in the project area, wet and warm with rain constantly. There are three seasons in a year: hot season (from March to June), rainy season (from July to October) and cool season (from November to the next February). The mean daily Max. temperature is ordinarily lower than 32°C, the mean daily Min. temperature is about 10°C. Khepupara weather station is located at 7.7 km southwest of project site. The geographic coordinate is 90° 14' E, 21° 59' N. We use the data of Khepupara climatology station to represent the climate characteristic of local site. Prospective Tenderers are advised to verify the data and content of the above-mentioned data and undertake their own diligence in this regard.

3.2 Navigation Restrictions

Navigation restrictions for movement located within the PPA's jurisdiction and/ or the jurisdiction of any other port authority, and for the Barges that will navigate to the Limestone Delivery Point (LDP) will be such that is compliant with the requirements issued by the PPA and/ or the jurisdiction of any other port authority, as may be applicable, from time to time. The Rabnabad channel comes under the jurisdiction of Payra Port Authority (PPA) and the following drafts are being maintained by them.

- a) The Channel bar will have up to 10.4 m available draft;
- b) The berthing area of the LDP will have available draft of 5.1m.

However, The tenderer has to update himself regarding the draft availability time to time from Payra Port Authority. Deployment and Navigation of barges/vessel shall be done in consultation with PPA. All the clearances from the PPA shall be in the scope of Tenderer.

For the purpose of the tender, tenderers are advised to collect details regarding size and length of permitted OGVs/barges and other restrictions from the Payra Port Authority and/ or the jurisdiction of any other relevant port authority, as may be applicable.

3.3 ENVIRONMENT IMPACT AND ENVIRONMENT COMPLIANCE

The EIA report for Coal Unloading and Transportation for Patuakhali 1320 (2×660) MW Coal Fired Thermal Power plant will be available at the office of Procuring Entity. The same approved EIA report shall also be applicable for Limestone transportation too. Hence, Tenderers will have to go through the approved EIA Report and consider the stipulations/ requirements while performing the transportation/ transshipment works under the Contract.

It is the Contractor's responsibility to fully comply with the environment compliances.

4. Delivery Schedule

As per Section 6. Schedule of Requirements.

5. Deleted

6. DETAILED SCOPE OF WORK

The Contractor shall supply Limestone considering the parameters/conditions stipulated in the Tender Document, to Plant Jetty (i.e. the Limestone Delivery Point [LDP]) on a single point responsibility basis (i.e. delivered at Plant Jetty), including but not limited to arranging lighter vessels, stevedoring, handling the scheduled shipments, cargo insurance, port clearances, and barges, loading, transportation, draft survey, bunkering and pilotage services, bottom sweeping including labor & equipment/barge bottom cleaning and delivery at the 2x660 MW Plant Jetty. All other related activities, including clearing and forwarding of the consignments, customs clearance (if any), coordination with Ports and any statutory authorities, shall also be part of Scope of Work of the Successful Tenderer. All liaison, coordination shall also be part of Scope of Work of the Successful Tenderer. The Tenderer is requested to go through the complete specification for the detailed scope of work, which is described in this Section of the Tender Document, towards ensuring smooth and trouble-free operation of all activities in supply chain required for ensuring limestone delivery at the Plant Jetty.

Unloading of Limestone from Lighter Vessels/ Barges at the LDP shall be done by a Crane/Ship Unloader, which has been provided at the Plant jetty by RNPL. Operation of Ship Unloader/Crane shall be in the scope of RNPL.

Barges of having capacity more than 2000 DWT shall not be deployed in any case at Plant General Jetty. Barges shall have Single Hatch only, provided Dual Hatch barges may be accepted upon proper inspection by and satisfaction of the Procuring Entity's authorised representatives. Barges shall be self-propelled (towed barges are not allowed) and with hatch covers and should follow Payra Port Authority (PPA) guidelines. Further, the sizes of the barges and hatch opening shall be compatible with fixed crain for uninterrupted and safe unloading operation. Tenderers are advised to check the data/restriction/facilities etc. with the PPA or the other port authorities, as may be applicable, from time to time.

7. MINIMUM TECHNICAL REQUIREMENTS

7.1 Specification of Limestone

The Limestone to be supplied under the contract shall be as per the specified range for quality parameters as mentioned in the table-1 below. Limestone having specifications beyond the specified range of the technical parameters shall not be loaded in the barges/vessel at the load port/delivered at LDP.

The Tenderer shall provide the details of the supplied Limestone Parameter in Specifications Submission and Compliance Sheet (Form PG4-4) in Section 5: Tender & Contract Forms.

Table-1

SI No.	Chemical Analysis	Dimension	Value
1	CaO	Weight-%	≥50.4
2	MgO	Weight-%	≤2
3	SiO ₂	Weight-%	≤2
4	Particle size	mm	≤20

Notes:

- I. Tenderer must ensure that the purity of limestone (Percentage of CaO by weight - mentioned at SI. No 2 in the Table -1 above) must be more than 50.4%. The shipment with purity of limestone ≤50.4% shall be liable for rejection by RNPL.
- II. Tenderer to ensure that limestone chemical parameters mentioned at SI. No 2 to 5 in the Table-1 above shall be within the specified limit. In case the parameters are found to be outside the limit, then RNPL shall assess the limestone for acceptance provided it shall not hamper the performance of the system/equipment. RNPL decision shall be final for acceptance/rejection.

7.2 Shipping

The Contractor shall employ OGVs/Ships/Vessels/Barges for transportation. The OGV/Ship/Vessel/Barge employed for transportation shall be compliant with the requirements as listed in Attachment 7-3 to the section.

7.3 Transshipment

Deleted

7.4 Mooring Systems

The Contractor shall ascertain and arrange necessary mooring systems as may be required for smooth loading / unloading and transshipment operations, at their own cost. It shall be the Contractor's responsibility to obtain relevant approvals in this regard from the concerned authority.

The mooring facilities available at the Plant Jetty will be extended to the Contractor for its use by RNPL. The details in this regard are mentioned in Attachment 7-2 to this section.

7.5 Rules, Regulations and Standards

The Limestone transportation (if envisaged by Tenderer) and barging shall be environment-friendly and designed to meet the requirement of applicable laws, national and international standards, rules of international association of classification societies, IMO 2020 for fuel and of the Ballast Water Management System, MARPOL 78 (SOPEP), IOPP, ISPP, IAPP as well as local regulation. In addition to above, it shall be the Contractor's responsibility to adhere to local requirements of Bangladesh, as may be applicable.

7.6 QUANTITY DETERMINATION:

- I. The Contractor shall be responsible for draft survey at Limestone Delivery Point (LDP) and/or elsewhere in the supply chain, as may be necessary. The weight of each shipment of limestone shall be determined by draft survey by Independent Draft Surveyor, appointed by the Contractor with the approval of RNPL. The cost of draft survey shall be to Contractor's account.
- II. Deleted
- III. Each Party shall have the right to attend or appoint their representatives to attend, at such party's expense, the draft survey of each barge.
- IV. The Independent Draft Surveyor shall issue a Certificate of Weight at the LDP to the Contractor, with a copy to the RNPL., and that weight will correspond to the Bills of Payment.
- V. Quantity determination of limestone determined at Plant Jetty (LDP) shall be considered as quantity delivered to RNPL under the contract. However, the quantity determined shall also be subjected to adjustment/variation due to quality variation.

7.7 Quality inspection:

- I. The tenderer is free to source the limestone from any mines or exporters or traders provided the quality of limestone must be as per the requirement as specified in Clause 7.1 of this section. If the Tenderer decides to source limestone from more than one mine/exporter/trader, the quality of the limestone too must be as per the requirement as specified in clause 7.1 of this section.
- II. Quality determination of limestone shall be done at the Plant Jetty (the LDP) or Limestone Transshipment Site before unloading to barges from Mother Vessel or Stockyard before loading to barges. Quality of limestone will be final based on the inspection results of the samples taken and payments thereof will be based on such determination
- III. RNPL either directly or through its authorized representative or through an Independent Inspection Agency probably named, (i) Leon Inspection and testing Bangladesh Private Limited or (ii) Mitra Sk Bangladesh (Pvt.) Ltd or (iii) SGS Bangladesh Limited or (iv) Bureau Veritas (Bangladesh) private Limited or (v) any other reputed Inspection Agency, appointed by it at its discretion and cost can carry out random checking of the sampling and analysis process as mentioned above and validate the quantity and quality parameters established by contractor. This sampling and analysis process will be conducted by the appointed Independent Inspection Agency in presence of contractor & RNPL personnels. If more than one sampling and analysis is required for any kind of dispute occurred by Contractor, the cost thereof shall be borne by the Contractor.
- IV. Deleted

7.8 STANDARDS FOR QUANTITY AND QUALITY DETERMINATION

The sampling and analysis of limestone shall be performed in accordance with the relevant latest procedures and standards of the American Society for Testing and Materials ("ASTM"). The weighing of limestone by draft survey shall be performed in accordance with the relevant standard and procedure identified in UN and/or ASTM. All the standards shall be their latest editions, as on the date of opening of Technical Proposal. RNPL will have to indicate all relevant UN and ASTM codes and standards procedure used in the contract. This shall be discussed and finalized after award of contract.

Notwithstanding the foregoing, the ASTM standards for Sampling, Preparation and Testing are mentioned below, and shall be applicable to the Contract:

Parameter	
Sampling and Preparation	
Standard Practice for Sampling, Sample Preparation	ASTM C50 / C50M
Testing and Analysis of Limestone samples	
Standard Test Methods for Chemical Analysis of Limestone	ASTM C 25
Standard Test Methods for Physical Testing of Limestone	ASTM C 110-20

7.9 Rejection

Limestone of specification beyond the specified range of the Technical Parameters as per Test Report at LDP in line with clause 7.1 as delivered at the LDP, shall be liable for rejection by RNPL. RNPL shall not be held responsible for any financial loss of the Contractor in any circumstance in case of rejection. Any quantity of Limestone so rejected by RNPL pursuant to the Contract shall be deemed to not have been supplied by the Contractor for the purposes of the determination of the deficiency/shortfall in supply by the Contractor. In addition, RNPL also has the right to dispose the rejected quantity of Limestone for bearing up the consequential losses.

7.10 Contractor's Limestone Quality Warranty

The Contractor warrants that:

- I. Each shipment of Limestone shall be of good quality and prescribed quantity, shall not be sticky during unloading and shall be substantially free of all impurities such as wood, iron, nonferrous materials, blast materials or other foreign materials, whether emanating from mining operations, storage, handling, loading or otherwise;
- II. No organic contaminant or any other material other than water added for purposes of dust suppression has been intentionally added to any shipment of Limestone;
- III. No salt has been added to any shipment of limestone for any reason;
- IV. Limestone shall not cause difficulty with stickiness or dust dispersion when it is unloaded, handled and processed by RNPL. If during unloading there are any handling difficulties relating to stickiness, dust and oversize, RNPL shall have the right to determine whether to accept the limestone or not, without any liability of charges to RNPL. RNPL shall also not be held liable for increase in unloading time at LDP owing to the above reasons.
- V. At RNPL's option, RNPL may appoint an internationally respected Inspection Company to survey the Limestone for any foreign materials at the LDP. All expenses relating to the inspection shall be to the account of the successful tenderer, if the inspection discloses excessive foreign materials or stickiness in the limestone.

7.11 Adjustment on Quality Variations

In the event of variation in the purity of limestone (Percentage (%) of CaO by weight) & particle size as shown in the Sampling & Analysis report, upon sampling and analysis at the Plant Jetty (the LDP), with respect to declared value indicated in the Price Schedule, adjustment to the price shall be carried out as per the formula provided hereinafter.

A) ADJUSTMENT IN CASE OF VARIATION IN LIMESTONE PURITY & PARTICLE SIZE:

I. The formula for calculating penalty amount:

No adjustments on quality shall be applied in case of limestone purity (Percentage (%) of CaO by weight) found to be more than 50.4% by test from RNPL.

II. The formula for calculating penalty amount: (for oversized particle >10%):

Penalty Amount= $(\% \text{ of oversized particle greater than } 10\%) \times \text{supplied quantity at LDP (MT)} \times \text{contracted unit price (BDT/MT)}$

III. Presence of foreign /extraneous material

Penalty Amount= $\text{Amount of foreign /extraneous material (MT)} \times \text{contracted unit price (BDT/MT)}$

IV. Any other provisions as mentioned in GCC & PCC.

7.12 Reconciliation/Adjustments

Reconciliation and adjustment, if any shall be done as per the provisions mentioned in clause 7.11

Attachments of Section 7	
Attachments to be considered for information only:	
Attachment 7-1.	EIA study report for coal transportation for Patuakhali 1320(2x660) MW Coal Fired Thermal Power Plant Project
Attachment 7-2.	Limestone Delivery Point
Attachment 7-4.	Guide for Performing OGVs/Ships/Vessels/Barges

ATTACHMENT 7-1

[The EIA report for Coal Unloading and Transportation for Patuakhali 1320 (2×660) MW Coal Fired Thermal Power plant is available at RNPL Corporate Office & will be attached here]

Not For Submission

ATTACHMENT 7-2- Limestone Delivery Point (LDP)

1. The plant general berth (For Limestone and general cargo) is 80m long and width is 31m.
2. The general berth can accommodate one 2000 DWT barge.
3. Main Dimensions of the Design Typical Barge

Typical Barge	Main Dimensions (Length×Width×Molded Depth× Draft)(m)
1×2,000DWT Barge	60×11×3.6×2.4

4. The design bottom elevation of the berthing area of the general berth is 5.1m.
5. The width of the berthing area for the 2000DWT bulk carrier is 22m.
6. "Minimum Average Unloading Rate at LDP = 100 t/h" (One Hundred Tonne Per Hour)
7. The turning basin is 180m×120m for the general berth. The design bottom elevation of the turning area is -3.2m.
8. There is one 16t grab type fixed crane and a 40m³ fixed hopper on the jetty.
The specifications of the fixed crane are as follows-

Name		Parameter
Lifting Capacity		Hook 16t Grab 16t
Working Range		R8.5m-26m
Working Level		A8
Working Speed	Hoisting Mechanism	Fully Loaded 40m/Min
	Slewing Mechanism	1.35r/Min
	Luffing Mechanism	35m/Min
Lifting Height	Above Rail Surface	20m 12m
	Below Rail Surface	11m
Tail Turning Radius		<6.8m

9. 350kN bollards and AN400H rubber fenders have been used in the Limestone Loading Point
10. Navigational Aids: Two Light Beacons, One Buoy
11. The following drawings are provided in Section 8: Drawings
 - General Layout of Jetty
 - Arrangement Drawing of handling System
 - Arrangement Drawing of General Berth

ATTACHMENT 7-3- GUIDELINES FOR PERFORMING OGVs/Ships/Vessels/Barges

Contractor to ensure that the OGVs/Ships/Vessels/Barges employed for transportation shall be compliant with the requirements described below and will form part of the Contract.


Any OGV/Ship/Vessel/Barge used by the Contractor shall comply with, not limited to, the following criteria:

- I.** classed as Lloyds 100 A 1 or equivalent by an Approved Classification Society;
- II.** single deck bulk carriers having a security system and associated security equipment necessary to comply with ISPS Code, all in safe and good working order;
- III.** have lighting facilities as on board and crew available during the loading operation;
- IV.** if geared and vessel gears and grabs are used for vessel loading or unloading operation, then all gears and grabs are functional to actual capacity and available during the entire loading or unloading process;
- V.** is fully insured as per the Insurance requirements
- VI.** have a valid International Safety Management Code Certificate;
- VII.** Barge maximum size should be 2000 DWT.
- VIII.** OGV/ships/vessel/Barges should be acceptable as per the rules or regulation of PPA (Payra Port Authority) and any other port authority in Bangladesh and relevant maritime rules of Bangladesh and Load port country.

Section 8. Drawings

Please refer to the following 3(Three) drawings.

Not For Submission

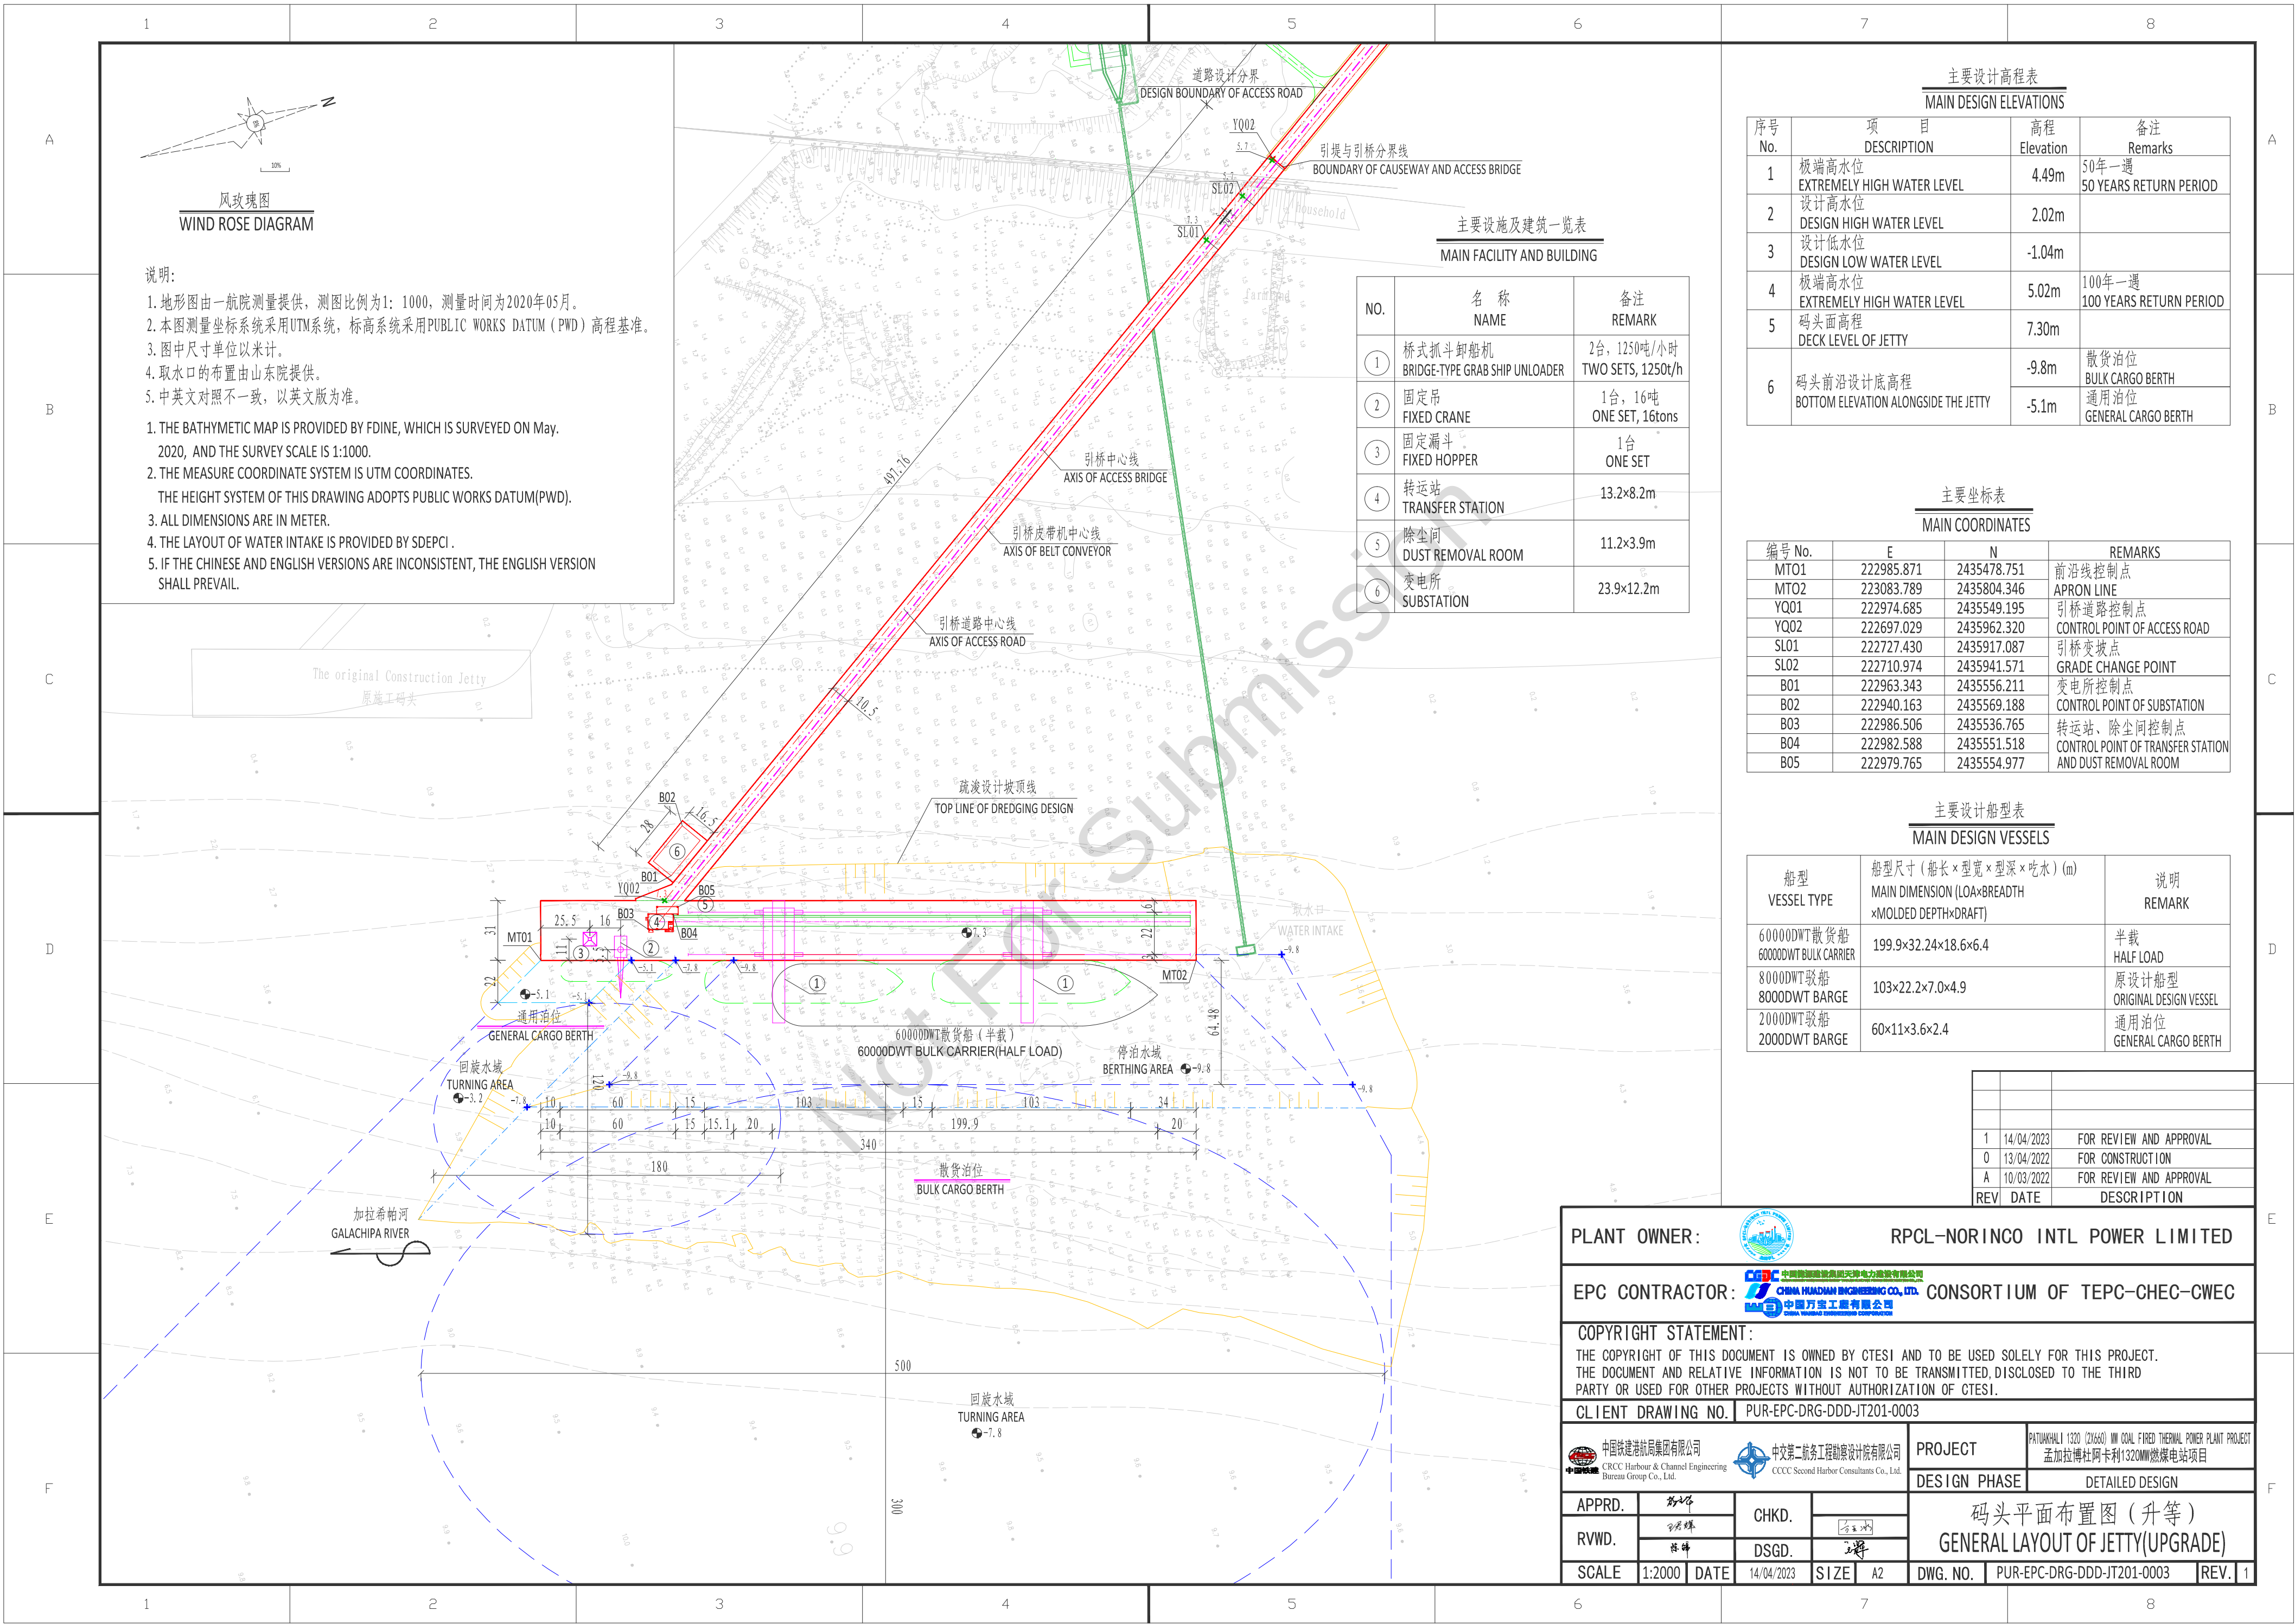

主要设计高程表
MAIN DESIGN ELEVATIONS

序号 No.	项 目 DESCRIPTION	高程 Elevation	备注 Remarks
1	极端高水位 EXTREMELY HIGH WATER LEVEL	4.49m	50年一遇 50 YEARS RETURN PERIOD
2	设计高水位 DESIGN HIGH WATER LEVEL	2.02m	
3	设计低水位 DESIGN LOW WATER LEVEL	-1.04m	
4	极端高水位 EXTREMELY HIGH WATER LEVEL	5.02m	100年一遇 100 YEARS RETURN PERIOD
5	码头面高程 DECK LEVEL OF JETTY	7.30m	
6	码头前沿设计底高程 BOTTOM ELEVATION ALONGSIDE THE JETTY	-9.8m	散货泊位 BULK CARGO BERTH
		-5.1m	通用泊位 GENERAL CARGO BERTH

主要坐标表
MAIN COORDINATES

编号 No.	E	N	REMARKS
MT01	222985.871	2435478.751	前沿线控制点
MT02	223083.789	2435804.346	APRON LINE
YQ01	222974.685	2435549.195	引桥道路控制点
YQ02	222697.029	2435962.320	CONTROL POINT OF ACCESS ROAD
SL01	222727.430	2435917.087	引桥变坡点
SL02	222710.974	2435941.571	GRADE CHANGE POINT
B01	222963.343	2435556.211	变电所控制点
B02	222940.163	2435569.188	CONTROL POINT OF SUBSTATION
B03	222986.506	2435536.765	转运站、除尘间控制点
B04	222982.588	2435551.518	CONTROL POINT OF TRANSFER STATION
B05	222979.765	2435554.977	AND DUST REMOVAL ROOM

主要设计船型表
MAIN DESIGN VESSELS

船型 VESSEL TYPE	船型尺寸 (船长×型宽×型深×吃水) (m) MAIN DIMENSION (LOA×BREADTH ×MOLDED DEPTH×DRAFT)	说明 REMARK
6000DWT散货船 6000DWT BULK CARRIER	199.9×32.24×18.6×6.4	半载 HALF LOAD
8000DWT驳船 8000DWT BARGE	103×22.2×7.0×4.9	原设计船型 ORIGINAL DESIGN VESSEL
2000DWT驳船 2000DWT BARGE	60×11×3.6×2.4	通用泊位 GENERAL CARGO BERTH

REV	DATE	DESCRIPTION
1	14/04/2023	FOR REVIEW AND APPROVAL
0	13/04/2022	FOR CONSTRUCTION
A	10/03/2022	FOR REVIEW AND APPROVAL

PLANT OWNER: RPCL-NORINCO INTL POWER LIMITED

EPC CONTRACTOR: CHINA HUANAN ENGINEERING CO., LTD. CONSORTIUM OF TEPC-CHEC-CWEC

COPYRIGHT STATEMENT:
THE COPYRIGHT OF THIS DOCUMENT IS OWNED BY CTESI AND TO BE USED SOLELY FOR THIS PROJECT.
THE DOCUMENT AND RELATIVE INFORMATION IS NOT TO BE TRANSMITTED, DISCLOSED TO THE THIRD
PARTY OR USED FOR OTHER PROJECTS WITHOUT AUTHORIZATION OF CTESI.

CLIENT DRAWING NO. PUR-EPC-DRG-DDD-JT201-0003

PROJECT PATUNKHALI 1320 (2X660) MW COAL FIRED THERMAL POWER PLANT PROJECT
孟加拉博杜阿卡利1320MW燃煤电站项目

DESIGN PHASE DETAILED DESIGN

APPRD. 审核人: 审核日期: 审核人: 审核日期: CHKD. 审核人: 审核日期: DSJD. 审核人: 审核日期: SCALE 1:2000 DATE 14/04/2023 SIZE A2 DWG. NO. PUR-EPC-DRG-DDD-JT201-0003 REV. 1

码头平面布置图 (升等)
GENERAL LAYOUT OF JETTY(UPGRADE)

HANDLING PROCESS 装卸工艺流程:

BULK CARGO BERTH 散货泊位:

BULK CARRIER OR BARGE → GRAB TYPE SHIP UNLOADER → BC1 BELT CONVEYOR → TJ0 TRANSFER STATION OF JETTY → BC2 BELT CONVEYOR → T0# TRANSFER STATION(POWER PLANT)

散货船或驳船 → 桥式抓斗卸船机 → BC1皮带机 → 码头TJ0转运站 → BC2皮带机 → T0转运站 (电厂范围)

GENERAL CARGO BERTH 通用泊位:

BARGE → FIXED CRANE → HOPPER → DUMPER TRUCK → REAR YARD

杂货船 → 固定吊 → 固定式漏斗 → 自卸汽车 → 电厂后方堆场

BARGE → SHIP CRANE OR FIXED CRANE → TRAILER PLATFORM → REAR YARD



杂货船 → 船吊或固定吊 → 牵引平板车 → 电厂后方堆场

TABLE OF MAJOR TECHNICAL &ECONOMIC INDEXES OF HANDLING SYSTEM

主要技术经济指标表

NO. 序号	MAJOR TECHNICAL & ECONOMIC INDEXES 指标名称	UNIT 单位	QTY 数量	REMARKS 备注
1	ANNUAL TRAFFIC VOLUME 吞吐量	10 t ⁴ /a	450	BULK CARGO BERTH 散货泊位
			5.5	GENERAL CARGO BERTH 通用泊位
2	THROUGHPUT CAPACITY 设计通过能力	10 t ⁴ /a	460	BULK CARGO BERTH 散货泊位
			10	GENERAL CARGO BERTH 通用泊位
3	NUMBER OF BERTHS 泊位数	NUMBER	2	ONE 60,000DWT BULK CARGO BERTH + ONE 2,000DWT GENERAL CARGO BERTH 1个60,000DWT散货泊位+1个2,000DWT通用泊位
		NUMBER	3	TWO 8,000DWT BULK CARGO BERTHS + ONE 2,000DWT GENERAL CARGO BERTH 2个8,000DWT散货泊位+1个2,000DWT通用泊位
4	NET TIME FOR UNLOADING A TYPICAL VESSEL 纯卸一艘代表船型时间	h	24	60,000DWT BULK CARRIER(HALF LOAD) 60,000DWT散货船 (半载)
		h	12.8	8,000DWT BARGE 8,000DWT驳船
5	DESIGN BARGE-HOUR RATE 船时效率	t/h	1250	60,000DWT BULK CARRIER(HALF LOAD) 60,000DWT散货船 (半载)
		t/h	625	8,000DWT BARGE 8,000DWT驳船
6	NUMBER OF DRIVERS 司机人数	NUMBER	28	
7	WORKING SHIFT 作业班次	SHIFTS	3	

- NOTES 说明:
1. THE MEASURE COORDINATE SYSTEM OF UTM COORDINATES.
THE HEIGHT SYSTEM OF THIS DRAWING ADOPTS PUBLIC WORKS DATUM (PWD) .
本图测量坐标系统采用UTM系统, 标高系统采用PUBLIC WORKS DATUM (PWD) 高程基准。
2. ALL DIMENSIONS ARE IN METER.
所有尺寸以米计。
3. IN CASE OF INCONSISTENCY BETWEEN THE CHINESE AND ENGLISH VERSIONS,
THE ENGLISH VERSION SHALL PREVAIL.
中英文对照不一致时, 以英文版为准。

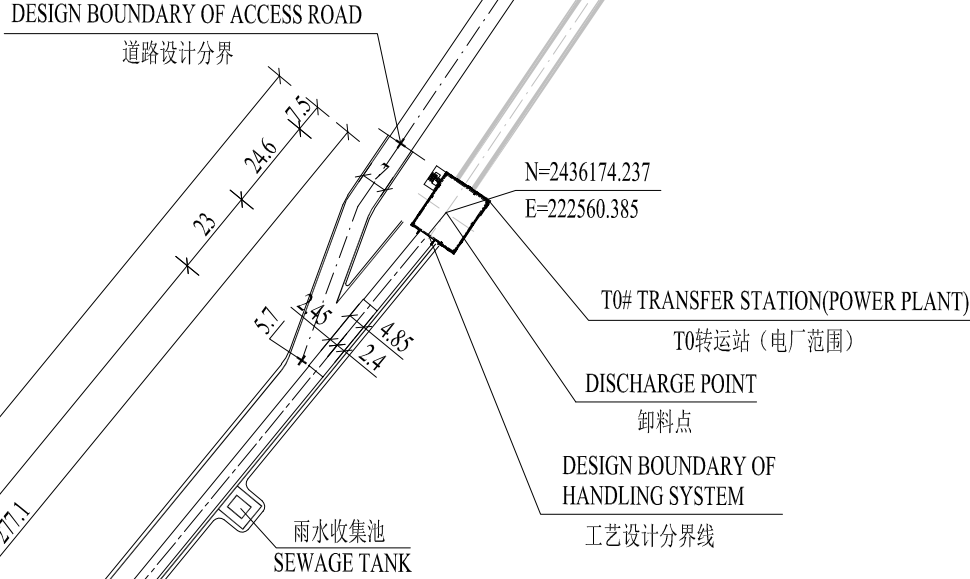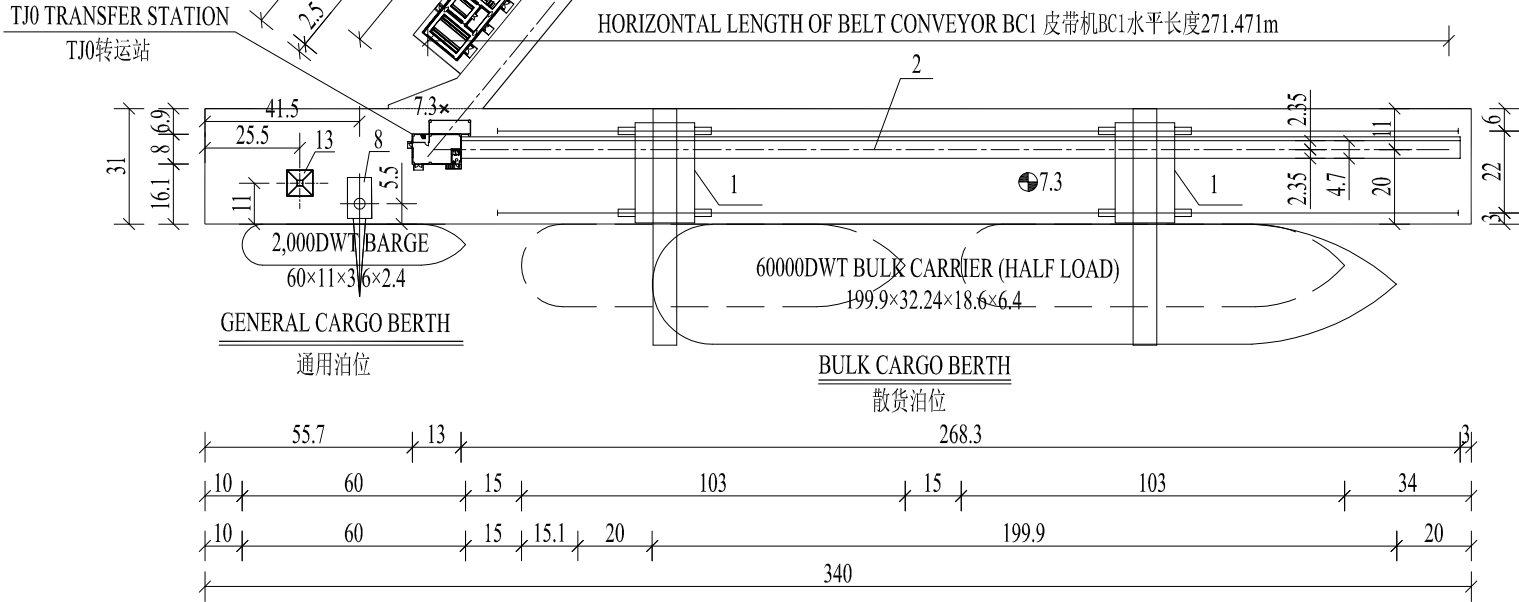

HANDLING MACHINE AND EQUIPMENT TABLE

主要机械设备表

NO. 序号	EQUIPMENT NAME 设备名称	TYPE AND SPECIFICATION 规格及型号	UNIT 单位	QUANTITY 数量	KKS CODE KKS 编码	REMARKS 备注
1	GRAB TYPE SHIP UNLOADER 桥式抓斗卸船机	Q=1250t/h,LK=22m	NOS	2	Y0EAA10AF001 Y0EAA20AF001	BULK CARGO BERTH 散货泊位
2	BELT CONVEYOR BC1 带式输送机BC1	B=1800mm,V=3.15m/s	NOS	1	Y0EAC10AF001	
3	BELT CONVEYOR BC2 带式输送机BC2	B=1800mm,V=3.15m/s	NOS	1	Y0EAC20AF001	
4	BELT WEIGHER 皮带秤及校验装置	B=1800mm	NOS	1	Y0EBT10CW001	
5	IRON SEPARATOR 电磁除铁器	B=1800mm	NOS	1	Y0EBE10AT001	
6	ELECTRIC HOIST 电动葫芦	Q=10t	NOS	1	Y0SMT10AE001	
7	CLEARANCE MACHINE 清舱机	≥70hp	NOS	2	Y0EAE10AT001 Y0EAE10AT002	
8	FIXED CRANE 固定吊	16t-25m	NOS	1	Y0EAA30AF001	GENERAL CARGO BERTH 通用泊位
9	DUMP TRUCK 自卸车	20t	NOS	3	Y0EAE20AT001 Y0EAE20AT002 Y0EAE20AT003	
10	TRAILER PLATFORM 牵引平板车	25t	NOS	1	Y0EAE30AT001	
11	FRONT LOADER 单斗装载机	3t	NOS	2	Y0EAE40AT001 Y0EAE40AT002	
12	DRAINAGE DEVICE 排水器	B=1800mm	NOS	2		
13	HOPPER 固定式漏斗	40m ³	NOS	1	Y0EAA30AF002	

2	2023.05.31	Submitted for Review and Approval
1	2023.04.25	Submitted for Review and Approval
0	2023.04.23	For Construction
D	2023.03.23	Submitted for Review and Approval
C	2022.11.18	Submitted for Review and Approval
B	2022.08.31	Submitted for Review and Approval
A	2022.03.24	Submitted for Review and Approval
REV	DATE	DESCRIPTION

PLANT OWNER:				RPCL-NORINCO INTL POWER LIMITED	
EPC CONTRACTOR:		 中国能源建设集团天津电力建设有限公司 CHINA HUADIAN ENGINEERING CO., LTD. 中国华电工程有限公司 CHINA HUADIAN ENGINEERING CORPORATION		CONSORTIUM OF TEPG-CHEC-CWEC	
COPYRIGHT STATEMENT:					
THE COPYRIGHT OF THIS DOCUMENT IS OWNED BY CTESI AND TO BE USED SOLELY FOR THIS PROJECT. THE DOCUMENT AND RELATIVE INFORMATION IS NOT TO BE TRANSMITTED, DISCLOSED TO THE THIRD PARTY OR USED FOR OTHER PROJECTS WITHOUT AUTHORIZATION OF CTESI.					
CLIENT DRAWING NO.		PUR-EPC-DRG-DDD-JT205-0003			
 中国铁路港航集团有限公司 CRCC Harbour & Channel Engineering Bureau Group Co., Ltd.		 中文第二航务工程勘察设计院有限公司 CCCC Second Harbor Consultants Co., Ltd.		PROJECT	
		DESIGN PHASE		PATUAKHALLI 1320 (2X660) MW COAL FIRED THERMAL POWER PLANT PROJECT 孟加拉博杜阿卡利1320MW燃煤电站项目	
APPRD.		CHKD.		ARRANGEMENT DRAWING OF HANDLING SYSTEM	
RVWD.		DSGD.		工艺布置图	
SCALE		DATE		DWG. NO.	
1:2000		2023. 05. 31		PUR-EPC-DRG-DDD-JT205-0003	
		SIZE		REV.	
		A2		2	

	1	2	3	4	5	6	7	8	
A						BASIC TECHNICAL PARAMETERS OF FIXED CRANE 固定吊基本技术参数	
B						<table><tr><th>NAME</th><th>名称</th><th>PARAMETER</th><th>数据</th></tr><tr><td>LIFTING CAPACITY</td><td>起重量</td><td>HOOK 吊钩 16t</td><td>GRAB 抓斗 16t</td></tr><tr><td>WORKING RANGE</td><td>工作幅度</td><td colspan="2">R8.5m-26m</td></tr><tr><td>WORKING LEVEL</td><td>工作级别</td><td colspan="2">A8</td></tr><tr><td rowspan="3">WORKING SPEED 工作速度</td><td>HOISTING MECHANISM 起升机构</td><td colspan="2">FULLY LOADED 满载: 40m/Min</td></tr><tr><td>SLEWING MECHANISM 回转机构</td><td colspan="2">1.35r/Min</td></tr><tr><td>LUFFING MECHANISM 变幅机构</td><td colspan="2">35m/Min</td></tr><tr><td rowspan="3">MOTOR 电动机</td><td>HOISTING MECHANISM 起升机构</td><td>YZPF280M-6</td><td>2X75kW</td></tr><tr><td>SLEWING MECHANISM 回转机构</td><td>YZPF225S-8</td><td>2X22kW</td></tr><tr><td>LUFFING MECHANISM 变幅机构</td><td>YZPF225M-8</td><td>30kW</td></tr><tr><td rowspan="2">LIFTING HEIGHT 起升高度</td><td>ABOVE RAIL SURFACE 轨面上</td><td>20m</td><td>12m</td></tr><tr><td>BELOW RAIL SURFACE 轨面下</td><td colspan="2">11m</td></tr><tr><td colspan="2">TAIL TURNING RADIUS 尾部回转半径</td><td colspan="2">< 6.8m</td></tr><tr><td colspan="2">POWER SUPPLY 供电方式</td><td colspan="2">3-PHASE/415V/ 50Hz</td></tr><tr><td colspan="2">TOTAL POWER 装机容量</td><td colspan="2">224kW</td></tr><tr><td colspan="2">TOTAL WEIGHT 总重量</td><td colspan="2">~146t</td></tr></table>			NAME	名称	PARAMETER	数据	LIFTING CAPACITY	起重量	HOOK 吊钩 16t	GRAB 抓斗 16t	WORKING RANGE	工作幅度	R8.5m-26m		WORKING LEVEL	工作级别	A8		WORKING SPEED 工作速度	HOISTING MECHANISM 起升机构	FULLY LOADED 满载: 40m/Min		SLEWING MECHANISM 回转机构	1.35r/Min		LUFFING MECHANISM 变幅机构	35m/Min		MOTOR 电动机	HOISTING MECHANISM 起升机构	YZPF280M-6	2X75kW	SLEWING MECHANISM 回转机构	YZPF225S-8	2X22kW	LUFFING MECHANISM 变幅机构	YZPF225M-8	30kW	LIFTING HEIGHT 起升高度	ABOVE RAIL SURFACE 轨面上	20m	12m	BELOW RAIL SURFACE 轨面下	11m		TAIL TURNING RADIUS 尾部回转半径		< 6.8m		POWER SUPPLY 供电方式		3-PHASE/415V/ 50Hz		TOTAL POWER 装机容量		224kW		TOTAL WEIGHT 总重量		~146t				
NAME						名称	PARAMETER	数据	
LIFTING CAPACITY	起重量	HOOK 吊钩 16t	GRAB 抓斗 16t	
WORKING RANGE	工作幅度	R8.5m-26m	
WORKING LEVEL	工作级别	A8	
WORKING SPEED 工作速度	HOISTING MECHANISM 起升机构	FULLY LOADED 满载: 40m/Min	
	SLEWING MECHANISM 回转机构	1.35r/Min	
	LUFFING MECHANISM 变幅机构	35m/Min	
MOTOR 电动机	HOISTING MECHANISM 起升机构	YZPF280M-6	2X75kW	
	SLEWING MECHANISM 回转机构	YZPF225S-8	2X22kW	
	LUFFING MECHANISM 变幅机构	YZPF225M-8	30kW	
LIFTING HEIGHT 起升高度	ABOVE RAIL SURFACE 轨面上	20m	12m	
	BELOW RAIL SURFACE 轨面下	11m	
TAIL TURNING RADIUS 尾部回转半径		< 6.8m	
POWER SUPPLY 供电方式		3-PHASE/415V/ 50Hz	
TOTAL POWER 装机容量		224kW	
TOTAL WEIGHT 总重量		~146t	
C						FOUNDATION STRESS OF FIXED CRANE 固定吊基础载荷	
D						<table><tr><th></th><th>WORKING CONDITION 工作状态</th><th>NON-WORKING CONDITION 非工作状态</th></tr><tr><td>HORIZONTAL FORCE 水平力</td><td>100kN</td><td>300kN</td></tr><tr><td>GRAVITY FORCE 垂直力</td><td>1800kN</td><td>1650kN</td></tr><tr><td>OVERTURNING MOMENT 倾覆力矩</td><td>2500kN*m</td><td>4800kN*m</td></tr></table>				WORKING CONDITION 工作状态	NON-WORKING CONDITION 非工作状态	HORIZONTAL FORCE 水平力	100kN	300kN	GRAVITY FORCE 垂直力	1800kN	1650kN	OVERTURNING MOMENT 倾覆力矩	2500kN*m	4800kN*m	
						WORKING CONDITION 工作状态	NON-WORKING CONDITION 非工作状态	
HORIZONTAL FORCE 水平力	100kN	300kN	
GRAVITY FORCE 垂直力	1800kN	1650kN	
OVERTURNING MOMENT 倾覆力矩	2500kN*m	4800kN*m	
E	NOTES 说明: 1. THE MEASURE COORDINATE SYSTEM OF UTM COORDINATES. THE HEIGHT SYSTEM OF THIS DRAWING ADOPTS PUBLIC WORKS DATUM (PWD). 本图测量坐标系采用UTM系统, 标高系统采用PUBLIC WORKS DATUM (PWD) 高程基准。 2. ALL DIMENSIONS ARE IN MILLIMETER, AND ALL ELEVATIONS ARE IN METER. 图中尺寸单位均为mm、高程单位均为m。 3. IN CASE OF INCONSISTENCY BETWEEN THE CHINESE AND ENGLISH VERSIONS, THE ENGLISH VERSION SHALL PREVAIL. 中英文对照不一致时, 以英文版为准。					<table><tr><th>REV</th><th>DATE</th><th>DESCRIPTION</th></tr><tr><td>2</td><td>2023.05.31</td><td>Submitted for Review and Approval</td></tr><tr><td>1</td><td>2023.04.25</td><td>Submitted for Review and Approval</td></tr><tr><td>0</td><td>2023.04.23</td><td>For Construction</td></tr><tr><td>D</td><td>2023.03.23</td><td>Submitted for Review and Approval</td></tr><tr><td>C</td><td>2022.11.18</td><td>Submitted for Review and Approval</td></tr><tr><td>B</td><td>2022.08.31</td><td>Submitted for Review and Approval</td></tr><tr><td>A</td><td>2022.03.24</td><td>Submitted for Review and Approval</td></tr></table>			REV	DATE	DESCRIPTION	2	2023.05.31	Submitted for Review and Approval	1	2023.04.25	Submitted for Review and Approval	0	2023.04.23	For Construction	D	2023.03.23	Submitted for Review and Approval	C	2022.11.18	Submitted for Review and Approval	B	2022.08.31	Submitted for Review and Approval	A	2022.03.24	Submitted for Review and Approval																																						
REV						DATE	DESCRIPTION	
2						2023.05.31	Submitted for Review and Approval	
1	2023.04.25	Submitted for Review and Approval	
0	2023.04.23	For Construction	
D	2023.03.23	Submitted for Review and Approval	
C	2022.11.18	Submitted for Review and Approval	
B	2022.08.31	Submitted for Review and Approval	
A	2022.03.24	Submitted for Review and Approval	
F						PLANT OWNER: RPCL-NORINCO INTL POWER LIMITED	
EPC CONTRACTOR: CONSORTIUM OF TEPCC-CHEC-CWEC	
COPYRIGHT STATEMENT: THE COPYRIGHT OF THIS DOCUMENT IS OWNED BY CTESI AND TO BE USED SOLELY FOR THIS PROJECT. THE DOCUMENT AND RELATIVE INFORMATION IS NOT TO BE TRANSMITTED, DISCLOSED TO THE THIRD PARTY OR USED FOR OTHER PROJECTS WITHOUT AUTHORIZATION OF CTESI.	
CLIENT DRAWING NO. PUR-EPC-DRG-DDD-JT205-0006						PROJECT PATUAKHALI 1320 (2x660) MW COAL FIRED THERMAL POWER PLANT PROJECT 孟加拉博杜阿卡利1320MW燃煤电站项目	
PROJECT DESIGN PHASE DETAIL DESIGN						ARRANGEMENT DRAWING OF GENERAL BERTH 通用码头工艺布置图	
APPRD. CHKD. RVWD. DSGD. SCALE 1:350 DATE 2023.05.31 SIZE A2 DWG. NO. PUR-EPC-DRG-DDD-JT205-0006 REV. 2	

NAME 名 称		PARAMETER 数 据	
LIFTING CAPACITY 起重量		HOOK 吊钩 16t	GRAB 抓斗 16t
WORKING RANGE 工作幅度		R8.5m-26m	
WORKING LEVEL 工作级别		A8	
WORKING SPEED 工作速度	HOISTING MECHANISM 起升机构	FULLY LOADED 满载:40m/Min	
	SLEWING MECHANISM 回转机构	1.35r/Min	
	LUFFING MECHANISM 变幅机构	35m/Min	
MOTOR 电 动 机	HOISTING MECHANISM 起升机构	YZPF280M-6	2X75kW
	SLEWING MECHANISM 回转机构	YZPF225S-8	2X22kW
	LUFFING MECHANISM 变幅机构	YZPF225M-8	30kW
LIFTING HEIGHT 起升高度	ABOVE RAIL SURFACE 轨 面 上	20m	12m
	BELOW RAIL SURFACE 轨 面 下	11m	
TAIL TURNING RADIUS 尾部回转半径		< 6.8m	
POWER SUPPLY 供电方式		3-PHASE/415V/ 50Hz	
TOTAL POWER 装机容量		224kW	
TOTAL WEIGHT 总重量		~146t	

FOUNDATION STRESS OF FIXED CRANE 固定吊基础载荷		
	WORKING CONDITION 工作状态	NON-WORKING CONDITION 非工作状态
HORIZONTAL FORCE 水平力	100kN	300kN
GRAVITY FORCE 垂直力	1800kN	1650kN
OVERTURNING MOMENT 倾复力矩	2500kN*m	4800kN*m

2	2023.05.31	Submitted for Review and Approval
1	2023.04.25	Submitted for Review and Approval
0	2023.04.23	For Construction
D	2023.03.23	Submitted for Review and Approval
C	2022.11.18	Submitted for Review and Approval
B	2022.08.31	Submitted for Review and Approval
A	2022.03.24	Submitted for Review and Approval
REV	DATE	DESCRIPTION

PLANT OWNER:			 RPLC-NORINCO INTL POWER LIMITED		
EPC CONTRACTOR:  中国能源建设集团天津电力建设有限公司 CHINA HUADIAN ENGINEERING CO., LTD. 中国华电工程集团有限公司 CHINA HUADIAN ENGINEERING CORPORATION			CONSORTIUM OF TEPC-CHEC-CWEC		
COPYRIGHT STATEMENT: THE COPYRIGHT OF THIS DOCUMENT IS OWNED BY CTESI AND TO BE USED SOLELY FOR THIS PROJECT. THE DOCUMENT AND RELATIVE INFORMATION IS NOT TO BE TRANSMITTED, DISCLOSED TO THE THIRD PARTY OR USED FOR OTHER PROJECTS WITHOUT AUTHORIZATION OF CTESI.					
CLIENT DRAWING NO.		PUR-EPC-DRG-DDD-JT205-0006			
 中国铁道建筑集团有限公司 CRCC Harbour & Channel Engineering Bureau Group Co., Ltd.		 中交第二航务工程勘察设计院有限公司 CCCC Second Harbor Consultants Co., Ltd.		PROJECT PATUKHALI 1320 (2X660) MW COAL FIRED THERMAL POWER PLANT PROJECT 孟加拉博杜阿卡利1320MW燃煤电站项目	
DESIGN PHASE		DETAIL DESIGN			
APPRD.		CHKD.		ARRANGEMENT DRAWING OF GENERAL BERTH 通用码头工艺布置图	
RVWD.		DSGD.			
叶颖奎		陈强 许曙光			
SCALE	1:350	DATE	2023. 05. 31	SIZE	A2
DWG. NO.		PUR-EPC-DRG-DDD-JT205-0006			REV. 2

FORMAT-1

LOGO

[Insert Full Contact Details of the Procuring Entity]

Call-Off Order

Under a Framework Contract

Contract Reference No: _____

Call-Off Order Reference No: _____

Purchaser: _____

Supplier: _____

Date of Call-Off Order: _____

The Purchaser indicated above issues this call-off order under the framework contract referenced above.

This call-off order is subject to the terms and conditions of the framework contract referenced above. In the event of a conflict, between this call-off order and the contract, the contract shall prevail.

Please proceed with delivery of the Supplies detailed in the attached List of Supplies and Price Schedule, in accordance with the response times specified in the contract.

The total value of this call-off order is _____.

Please confirm your receipt of this call-off order and that you are proceeding with delivery of the Supplies, in accordance with the terms and conditions of the contract.

Authorised by:

Signature:	
Name:	
Position:	

FORMAT-2

LOGO

[Insert Full Contact Details of the Procuring Entity]

CONTRACT AMENDMENT

Contract No.	
Amendment No.	
Approval Reference No.	

Contract No. [insert number/year] by and between the [insert Procuring Entity's name] and [insert Supplier's legal title] for the contract named [insert name of the Goods and related services] is amended as follows:

1. GCC Clause [insert clause no], is hereby revised as _____

 2. GCC Clause [insert clause no], is hereby revised as _____

- and so on .

The effective date of this Amendment is [insert effective date] or upon execution whichever is later.

**ALL OTHER TERMS AND CONDITIONS OF THE ORIGINAL CONTRACT SHALL
REMAIN IN FULL FORCE AND EFFECT**

THIS AMENDMENT, consisting of [insert number] page(s) and [insert number] attachment(s), is executed by the persons signing below who warrant that they have the authority to execute this Amendment under the original Contract.

IN WITNESS WHEREOF, the Procuring Entity and the Supplier have signed this Amendment.

[Supplier's Authorized Signatory]

[Procuring Entity's Authorized Signatory]

Signature

Signature

Title

Date

Title

Date

FORMAT- 3

LOGO

[Insert Full Contact Details of Issuing Authority]

Office Memo no: _____

Date: _____

ACCEPTANCE CERTIFICATE

01	Procuring Entity Details		
	(a) Division	:	
	(b) Circle/Directorate	:	
	(c) Zone/Region	:	
	(d) Others (<i>specify</i>)	:	
02	Name of Supply	:	
03	Contract No	:	
04	Supplier's Legal Title	:	
05	Supplier's Contact Details	:	
06	Supplier's Trade License/Enlistment/Registration Details	:	
07	Reference to NOA with Date	:	
08	Original Contract Price as in NOA	:	
09	Final Contract Price as Delivered	:	
10	Original Contract Period		
	(a) Date of Commencement	:	
	(b) Date of Completion	:	
11	Actual Delivery Period		
	(a) Date of Actual Commencement	:	
	(b) Date of Actual Completion	:	
12	Days/Months Delivery Period Extended	:	
13	Amount of LD for Delayed Delivery	:	
14	Special Note (<i>if any</i>)	:	

Certified that the Goods and related services under the Contract has been delivered and completed in all respects in strict compliance with the provisions of the Contract including all plans, designs, drawings, specifications and all modifications thereof as per direction and satisfaction of the Procuring Entity/Engineer-in Charge/Other (*specify*). All defects in the Goods reported during inspection and tests have been duly rectified or replaced.

Name and Signature of the Issuing Authority with Designation

please turn over

Details of Delivery Completed

Supplier: [insert legal title]		
No	Major Items of Delivery	Total Value (in Contract Currency)

Note: Figures shown must correspond to Total Value

Sub-contractor [delete, if not appropriate]

Sub-contractor: [insert legal title]		
No	Items/Activities [reference drawn to Sub-contractor Information]	Value (in Contract Currency)

Name and Signature of the Issuing Authority with Designation

Invitation for Tenders

[This is the website format and as used for published advertisement.
It is included in this document for information only]

GOVERNMENT OF THE PEOPLE'S REPUBLIC OF BANGLADESH				
1	Ministry/Division	< select >		V
2	Agency	< select >		V
3	Procuring Entity Name	< type in name >		
4	Procuring Entity Code	Not used at present		
5	Procuring Entity District	< select >	V	
6	Invitation for	< select >	V	< select > V
7	Invitation Ref No	< type in name >		
8	Date	<select >	V	
KEY INFORMATION				
9	Procurement Method	< select >	V	< select > V
FUNDING INFORMATION				
10	Budget and Source of Funds	< select >	V	
11	DevelopmentPartners (if applicable)	< type in name >		
PARTICULAR INFORMATION				
12	Project / Programme Code (if applicable)	< use MOF code >		
13	Project / Programme Name (if applicable)	< use MOF name >		
14	Tender Package No.	< type in name >		
15	Tender Package Name	< type in name >		
16	Tender Publication Date	Date	Date	
17	Tender Last Selling Date [up to the day prior to the day of deadline for Submission]	< select >	V	
18	Tender Closing Date and Time	< select >	V	< select > V
19	Tender Opening Date and Time	< select >	V	< select > V
20	Name & Address of the office(s) - Selling Tender Document (Principal) - Selling Tender Document (Others)	Address		
		< type in name >		
		< type in name >		
NO CONDITIONS APPLY FOR SALE, PURCHASE OR DISTRIBUTION OF TENDER DOCUMENTS				
	- Receiving Tender Document	< type in name >		
	- Opening Tender Document	< type in name >		
21	Place / Date / Time of	< type in name >		
	Pre-Tender Meeting (Optional)	Date	Time	
		< select >	V	< select > V

INFORMATION FOR TENDERER		
22	Brief Eligibility and Qualification of Tenderer	< type in name >
23	Brief Description of Goods	< type in name >
24	Brief Description of Related Services	< type in name >

25	Price of Tender Document (Tk)			< type in price >	
	Lot No	Identification of Lot	Location	Tender Security Amount (Tk)	Completion Time in Weeks / Months
26	1	< type in name >	< type in name >	<type in>	<type in>
27	2	< type in name >	< type in name >	<type in>	<type in>
28	3	< type in name >	< type in name >	<type in>	<type in>
29	4	< type in name >	< type in name >	<type in>	<type in>

30	Name of Official Inviting Tender	< type in name >
31	Designation of Official Inviting Tender	< type in name >
32	Address of Official Inviting Tender	< type in name >
33	Contact details of Official Inviting Tender	< Tel. No. > < Fax No. > < e-mail >
34	The Procuring Entity reserves the right to reject all Tenders or annul the Tender proceedings	

<select> : these fields are "pop-up" fields and the procuring entity will only have to select the correct name, address or date in order to complete the form.

<type in name> : these fields are to be completed by typing in the relevant data.